


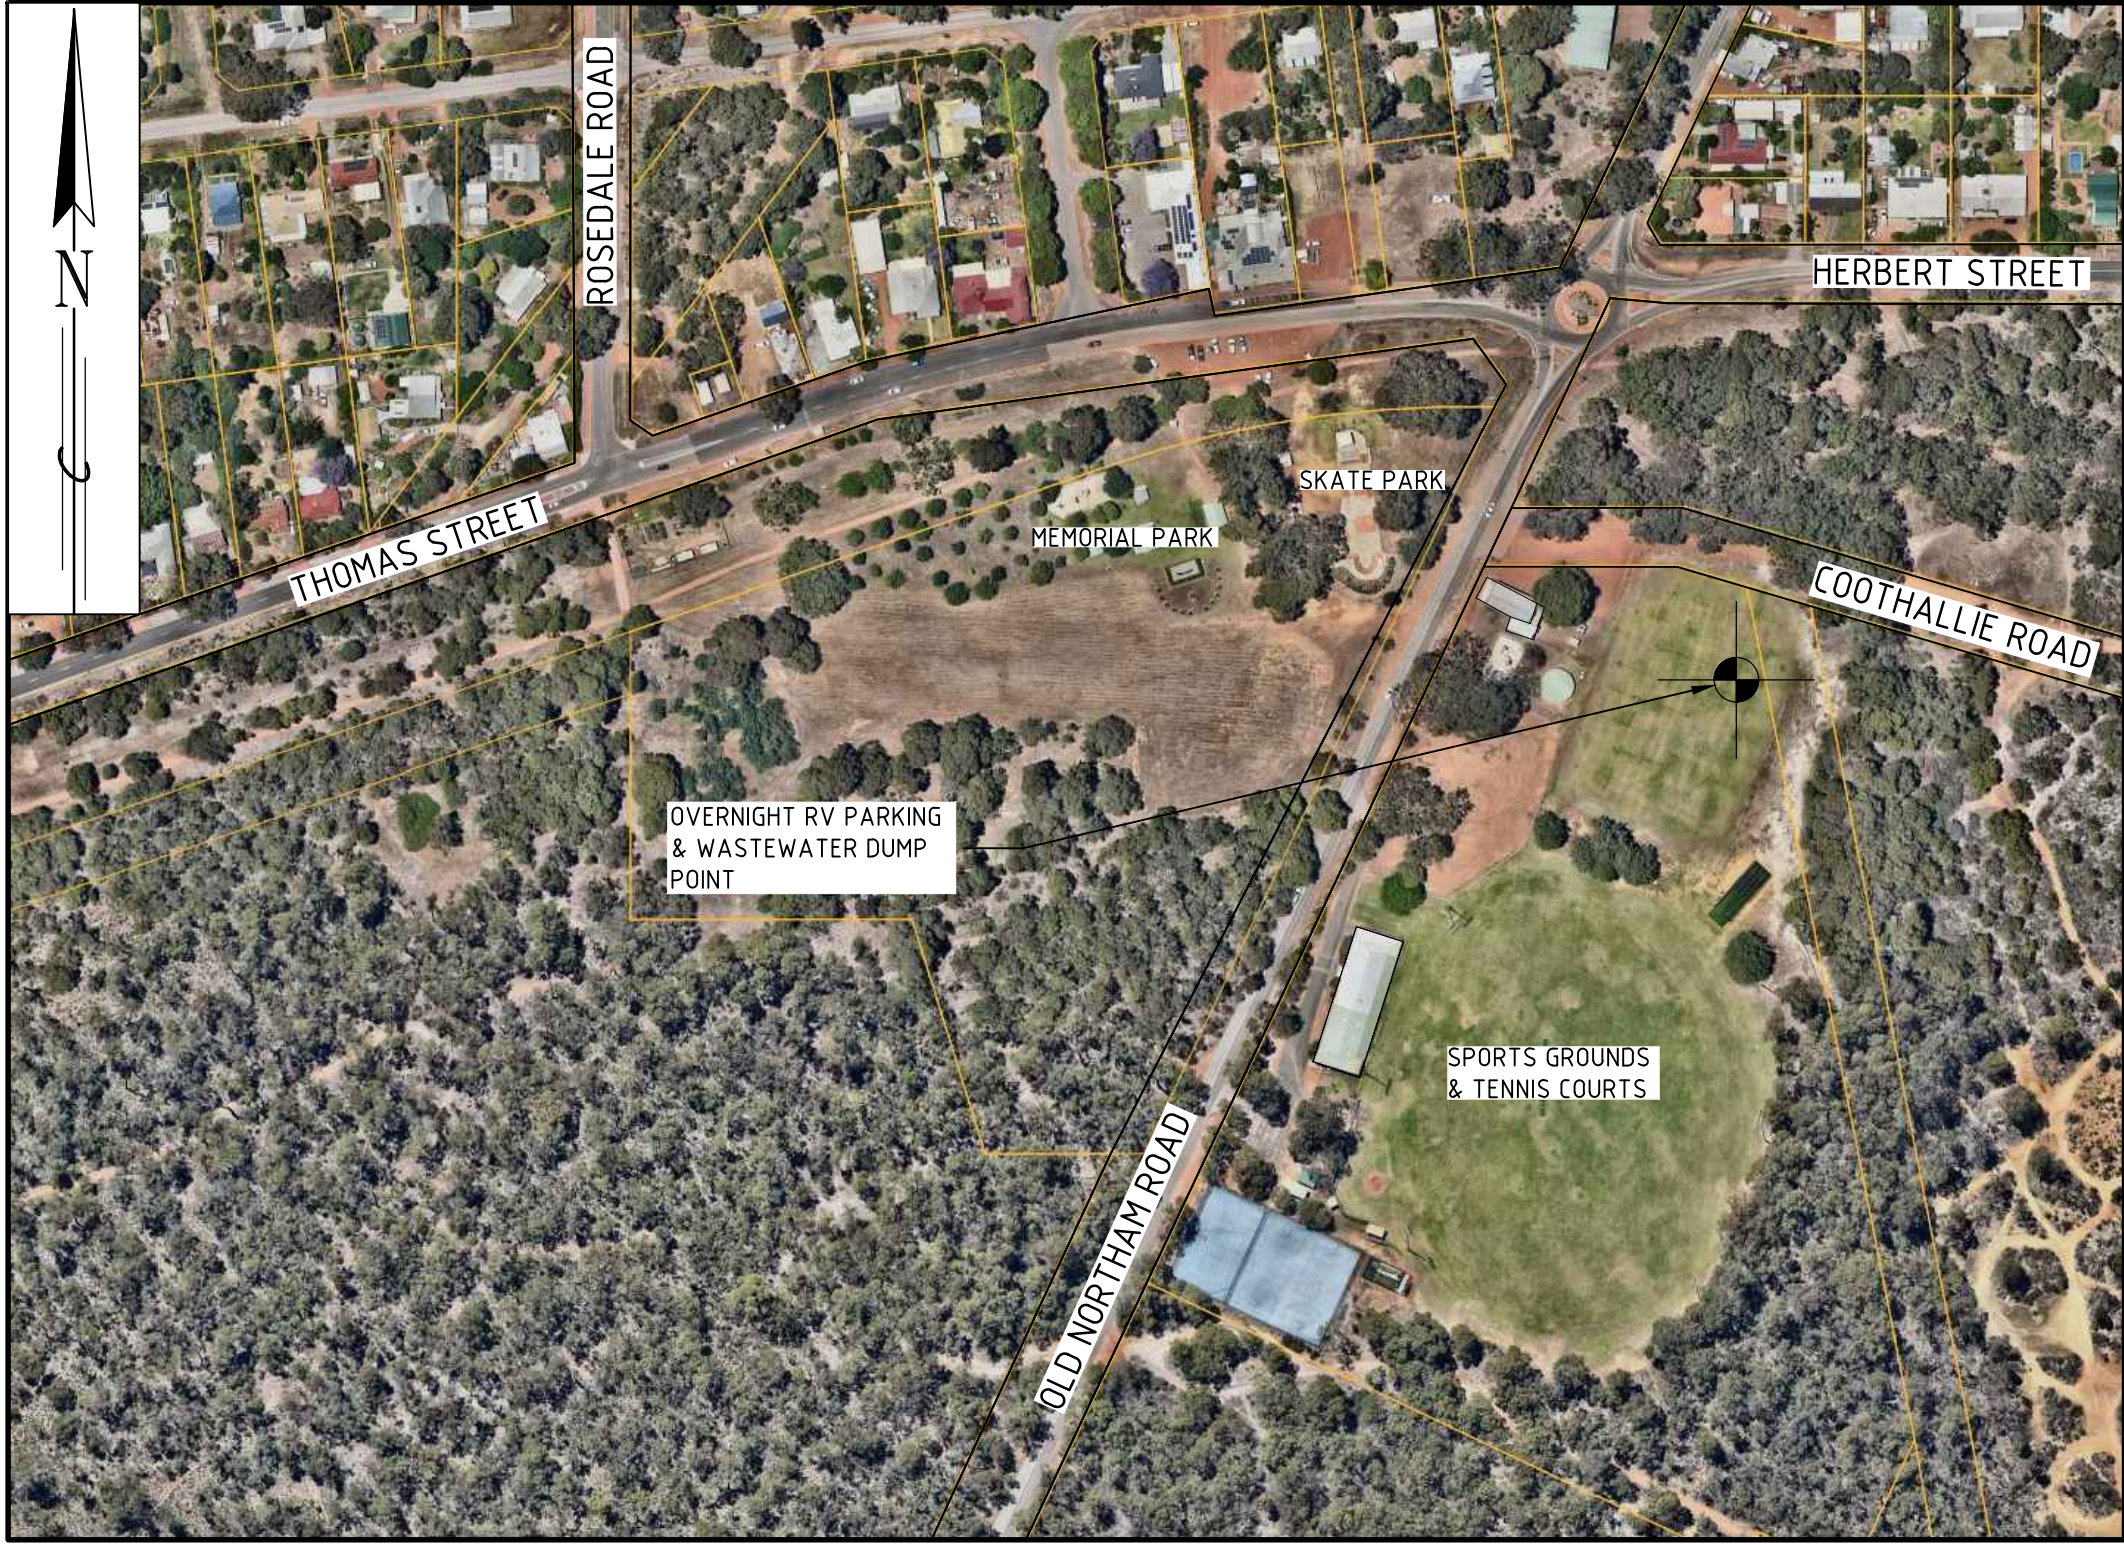


SITE LOCATION

N.T.S

LEGEND

- AREA OF CONCRETE  
TOTAL AREA 52m<sup>2</sup>
- AREA OF TURF  
TOTAL AREA 675m<sup>2</sup>
- EXISTING TREE
- INSTALL TREE
- TRAFFIC DIRECTIONAL ARROWS

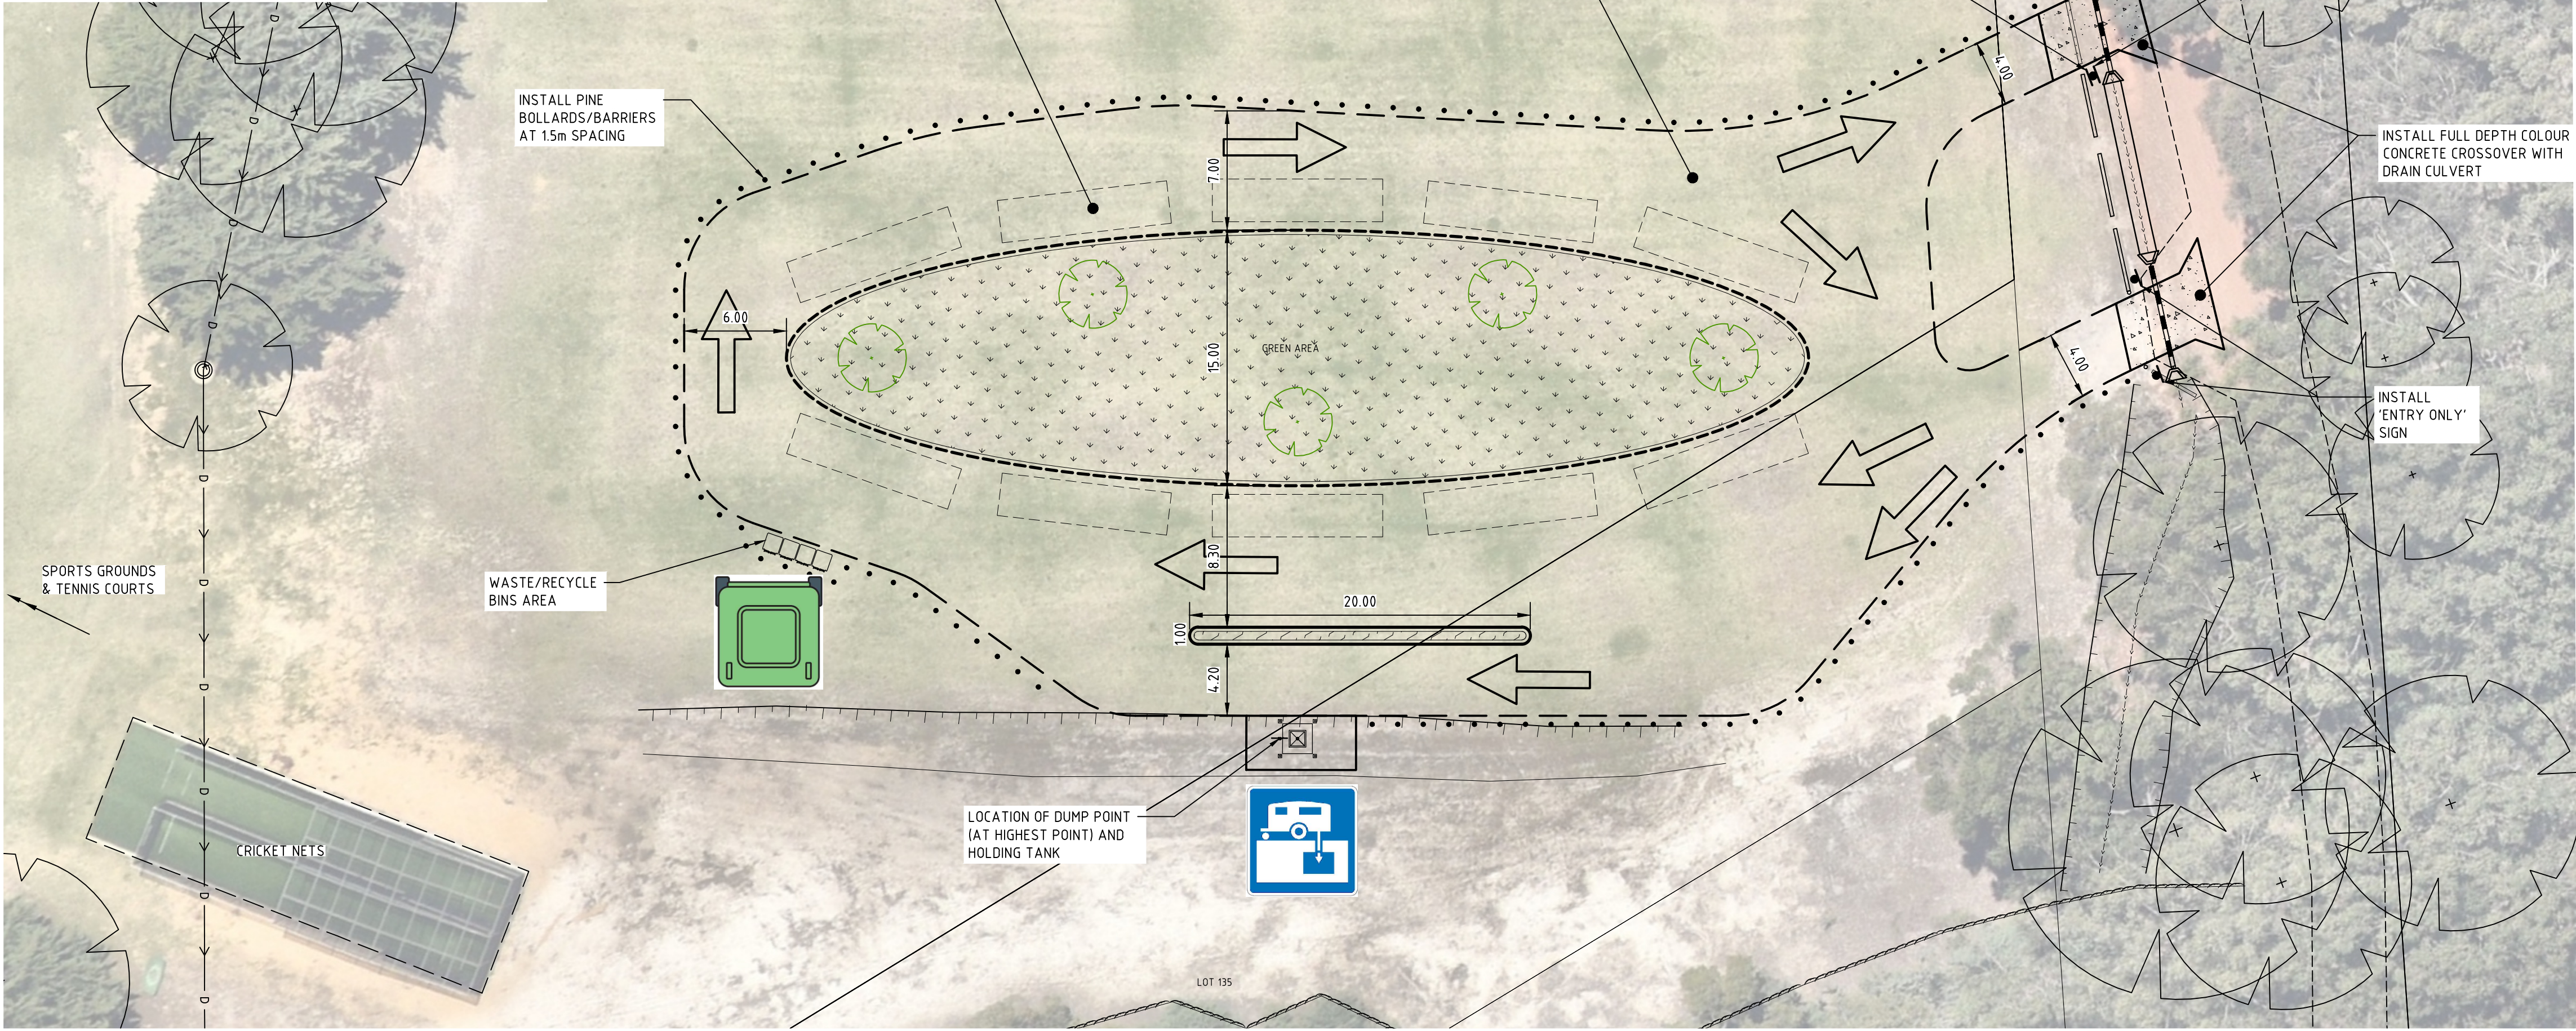

SITE PLAN

1:250

| DRAINAGE                 |          |
|--------------------------|----------|
| CONCRETE MANHOLE         | EXISTING |
| TRAFFICABLE MANHOLE      | PROPOSED |
| GULLY, SEP, SEG          |          |
| STORMWATER DRAINAGE LINE |          |
| LEVELS / SETOUT          |          |
| STATION, SSM / TBM       |          |

| LEGEND - STORMWATER           |          |
|-------------------------------|----------|
| EXISTING                      | PROPOSED |
| WATER VALVE, HYDRANT          |          |
| GAS VALVE                     |          |
| TELECOM MANHOLE, PITS, PILLAR |          |
| SEWER MANHOLE                 |          |
| U/G POWER POLES, LIGHT, STAY  |          |
| OVERHEAD POWER                |          |
| OPTICAL FIBRE                 |          |

| LEGEND - SERVICES |  |
|-------------------|--|
| W                 |  |
| G                 |  |
| T                 |  |
| S                 |  |
| E                 |  |
| GH                |  |
| OF                |  |

| LEGEND - CONSTRUCTION WORKS |          |
|-----------------------------|----------|
| EXISTING                    | PROPOSED |
| ROAD CENTRELINE             |          |
| KERB BARRIER (BK)           |          |
| KERB SEMI-MOUNTABLE (SMK)   |          |
| KERB LOW-MOUNTABLE (LMK)    |          |
| KERB FLUSH BEAM (FB)        |          |
| EDGE OF SEAL                |          |
| SHOULDER                    |          |
| FOOTPATH / ACCESS ROAD      |          |

| REVISION |                                       |
|----------|---------------------------------------|
| C.G.     | A                                     |
| DATE     | 28.10.25                              |
| DETAILS  | PRELIMINARY - ISSUED FOR CONSULTATION |

|            |               |          |
|------------|---------------|----------|
| SURVEY     | VERIS         | 18/10/24 |
| WORK ORDER | -             |          |
| DESIGNER   | C.GELDERBLOEM |          |
| DRAWN      | C.GELDERBLOEM | 27/10/25 |
| CHECKED    |               |          |
| APPROVED   |               |          |

| OVERNIGHT RV PARKING AND WASTEWATER DUMP POINT - CHIDLOW |  |
|----------------------------------------------------------|--|
| OFF OLD NORTHAM ROAD, LOT 358                            |  |
| PROPOSED DUMP POINT & CARAVAN PARKING                    |  |
| CHIDLOW                                                  |  |
| CONSULTATION PLAN                                        |  |

|                      |                     |
|----------------------|---------------------|
| 0 2.5 5 6.25 7.5 10m | 1:250               |
| DRAWING No.          | 25-55               |
| SHEET NUMBER         | 1 OF 1              |
| REVISION             | A                   |
| DATUM                | HORIZONTAL - MGA 94 |
| VERTICAL - AHD       | A1                  |