




1 EAST ELEVATION
A01
1 : 100

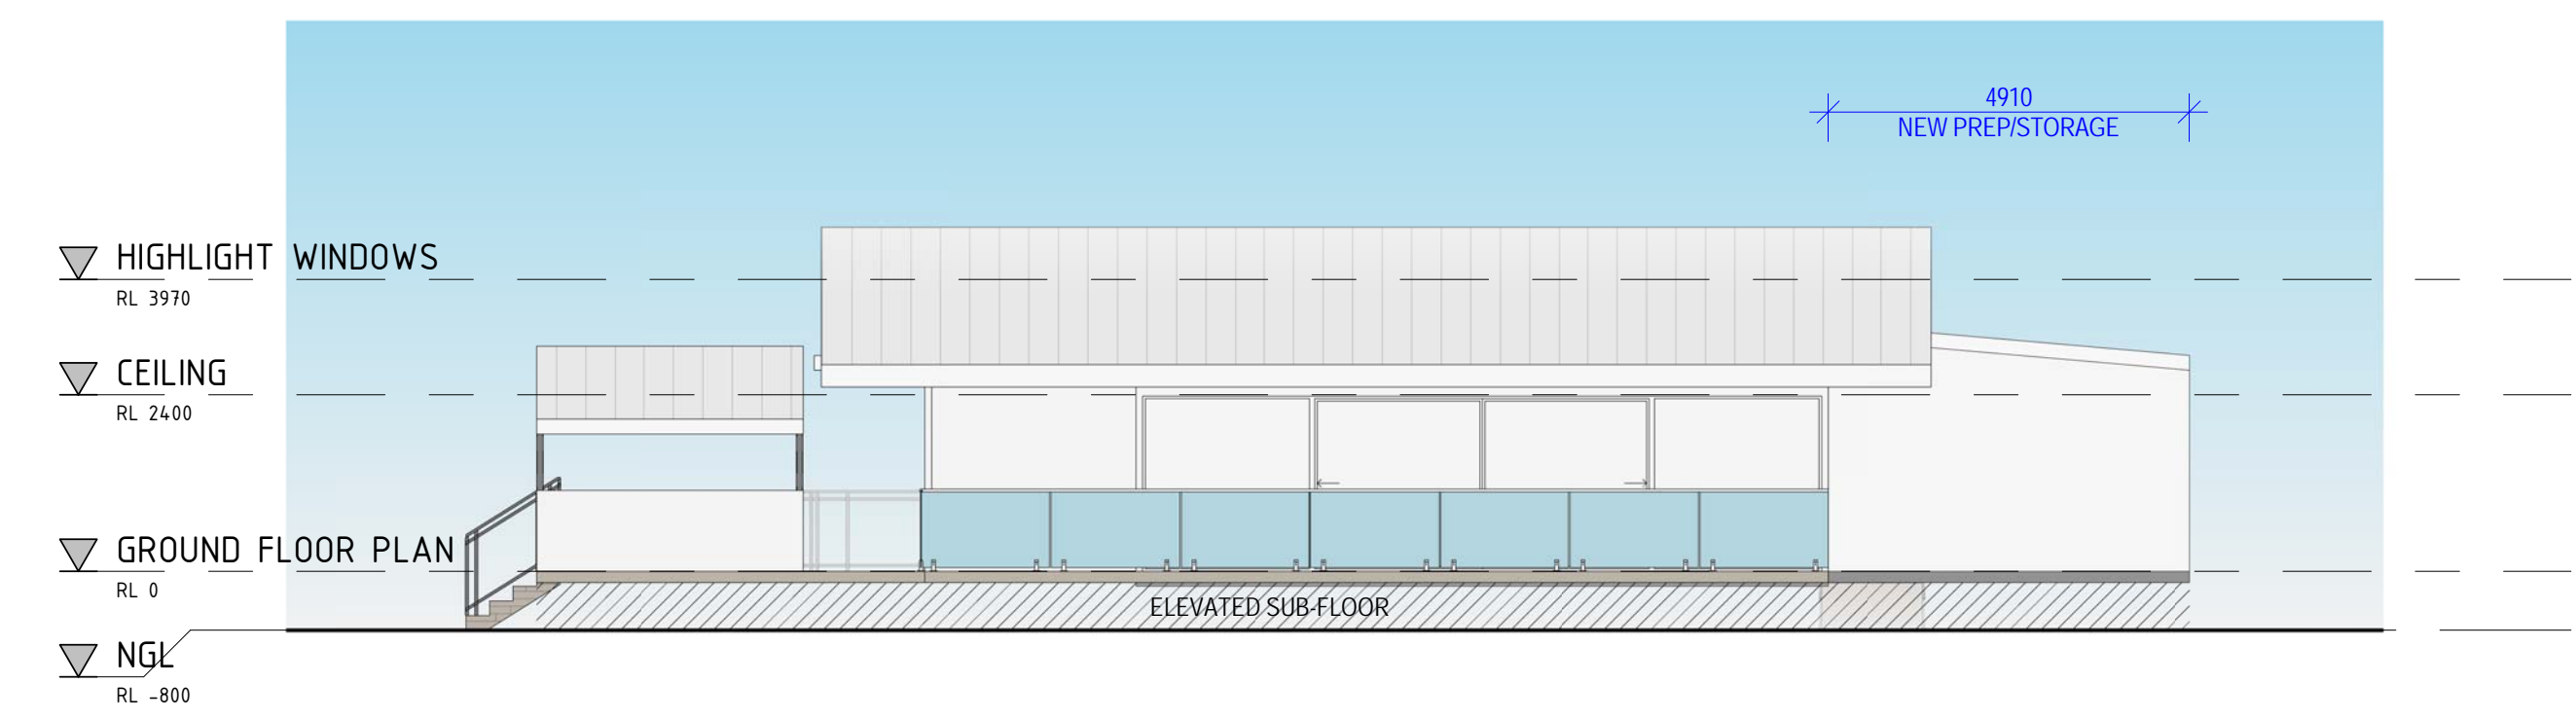


3 SOUTH ELEVATION
A01
1 : 100

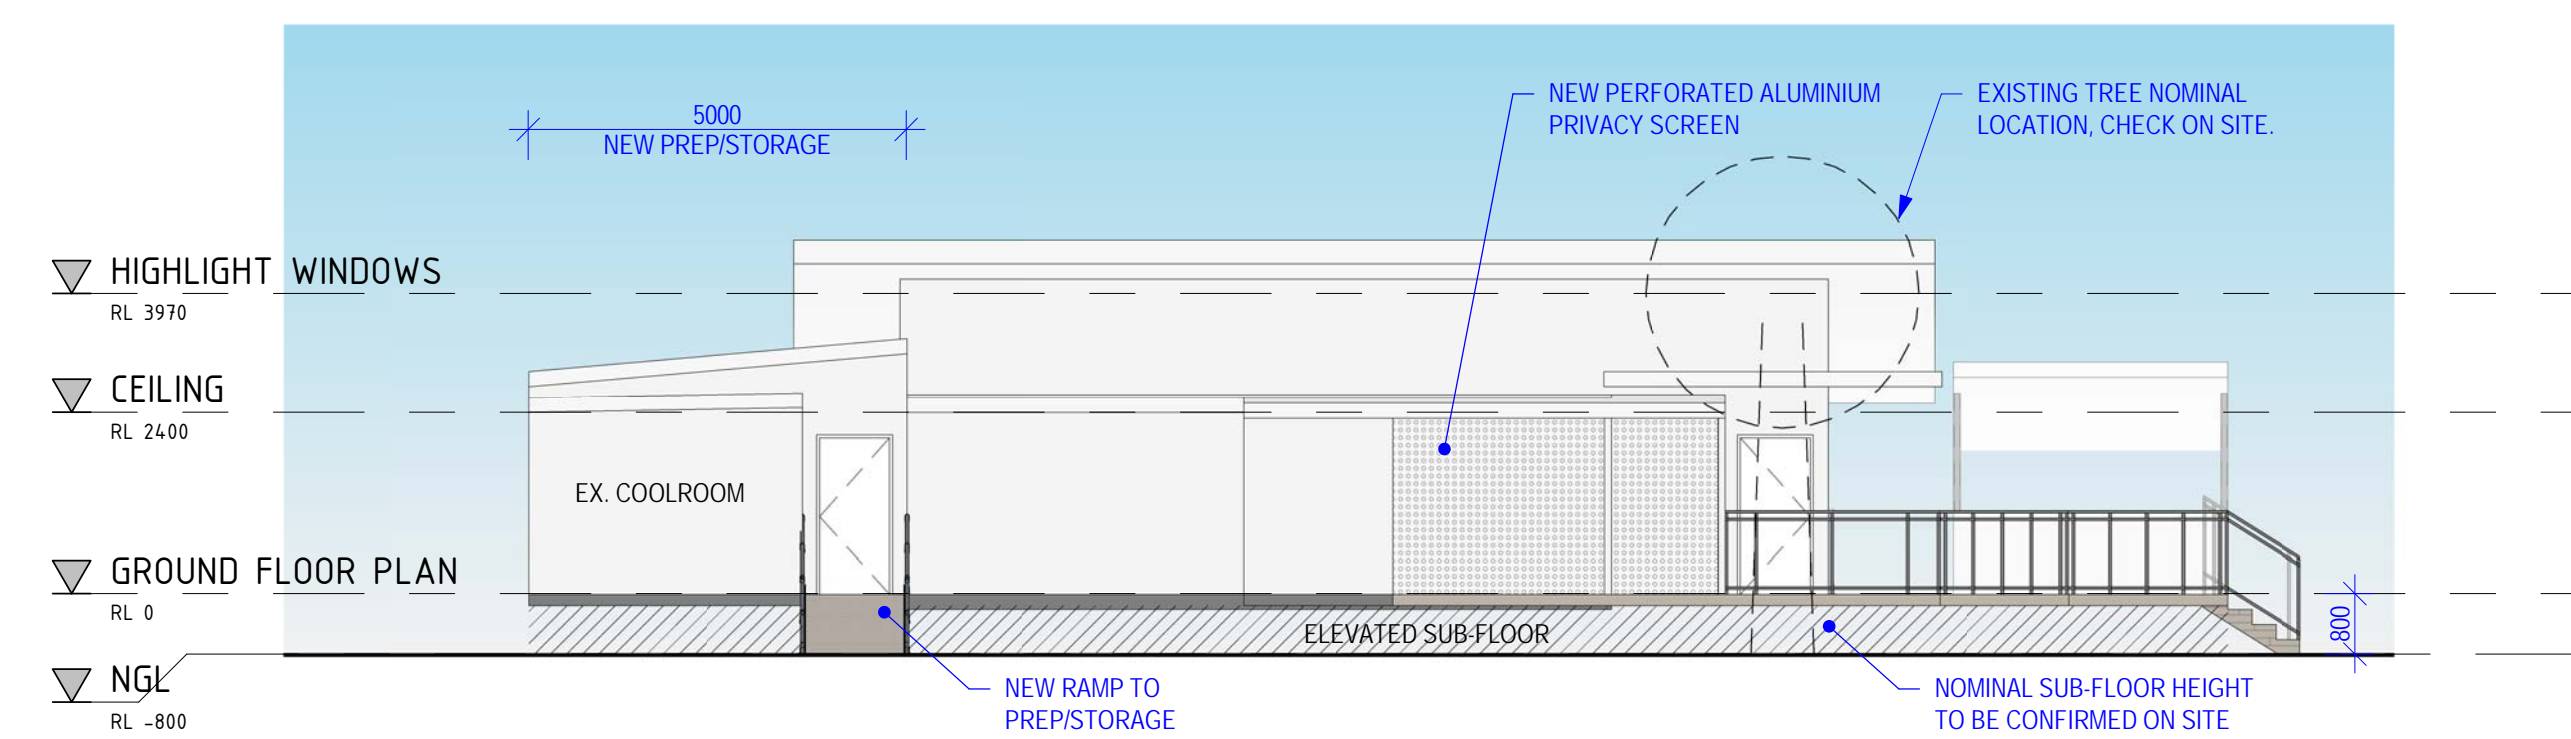


2 NORTH ELEVATION
A01
1 : 100

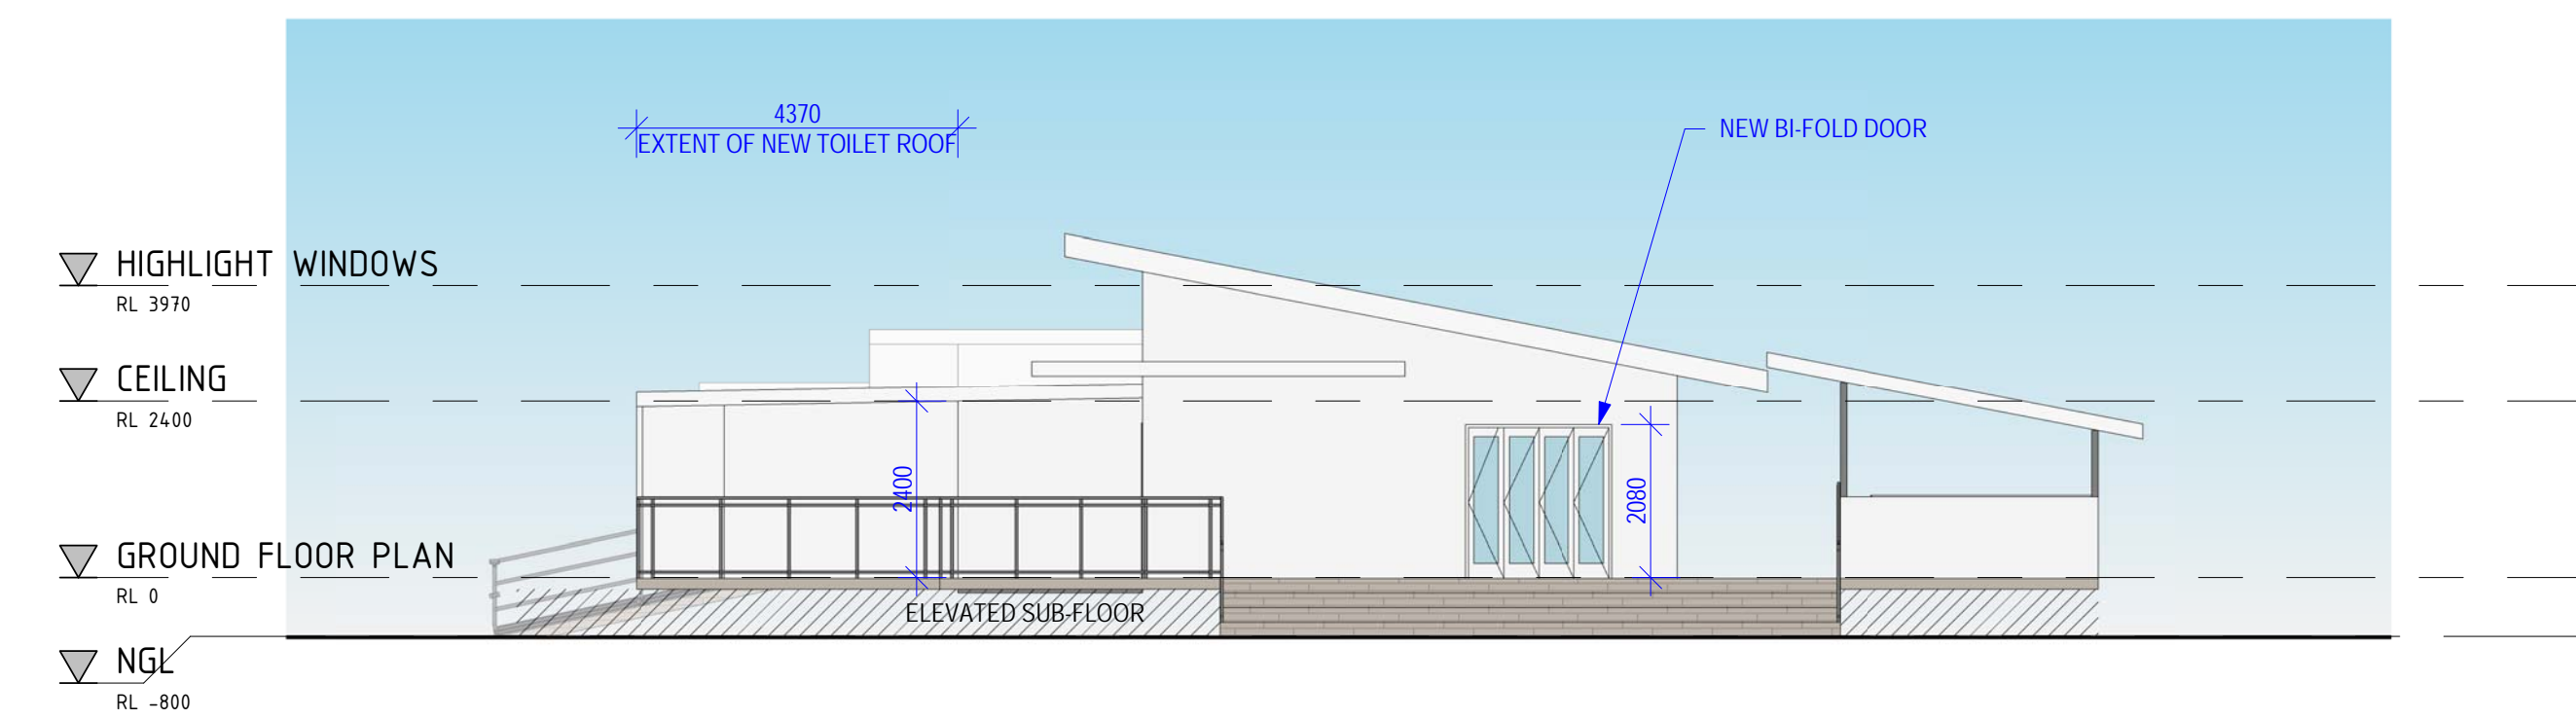

4 WEST ELEVATION
A01
1 : 100

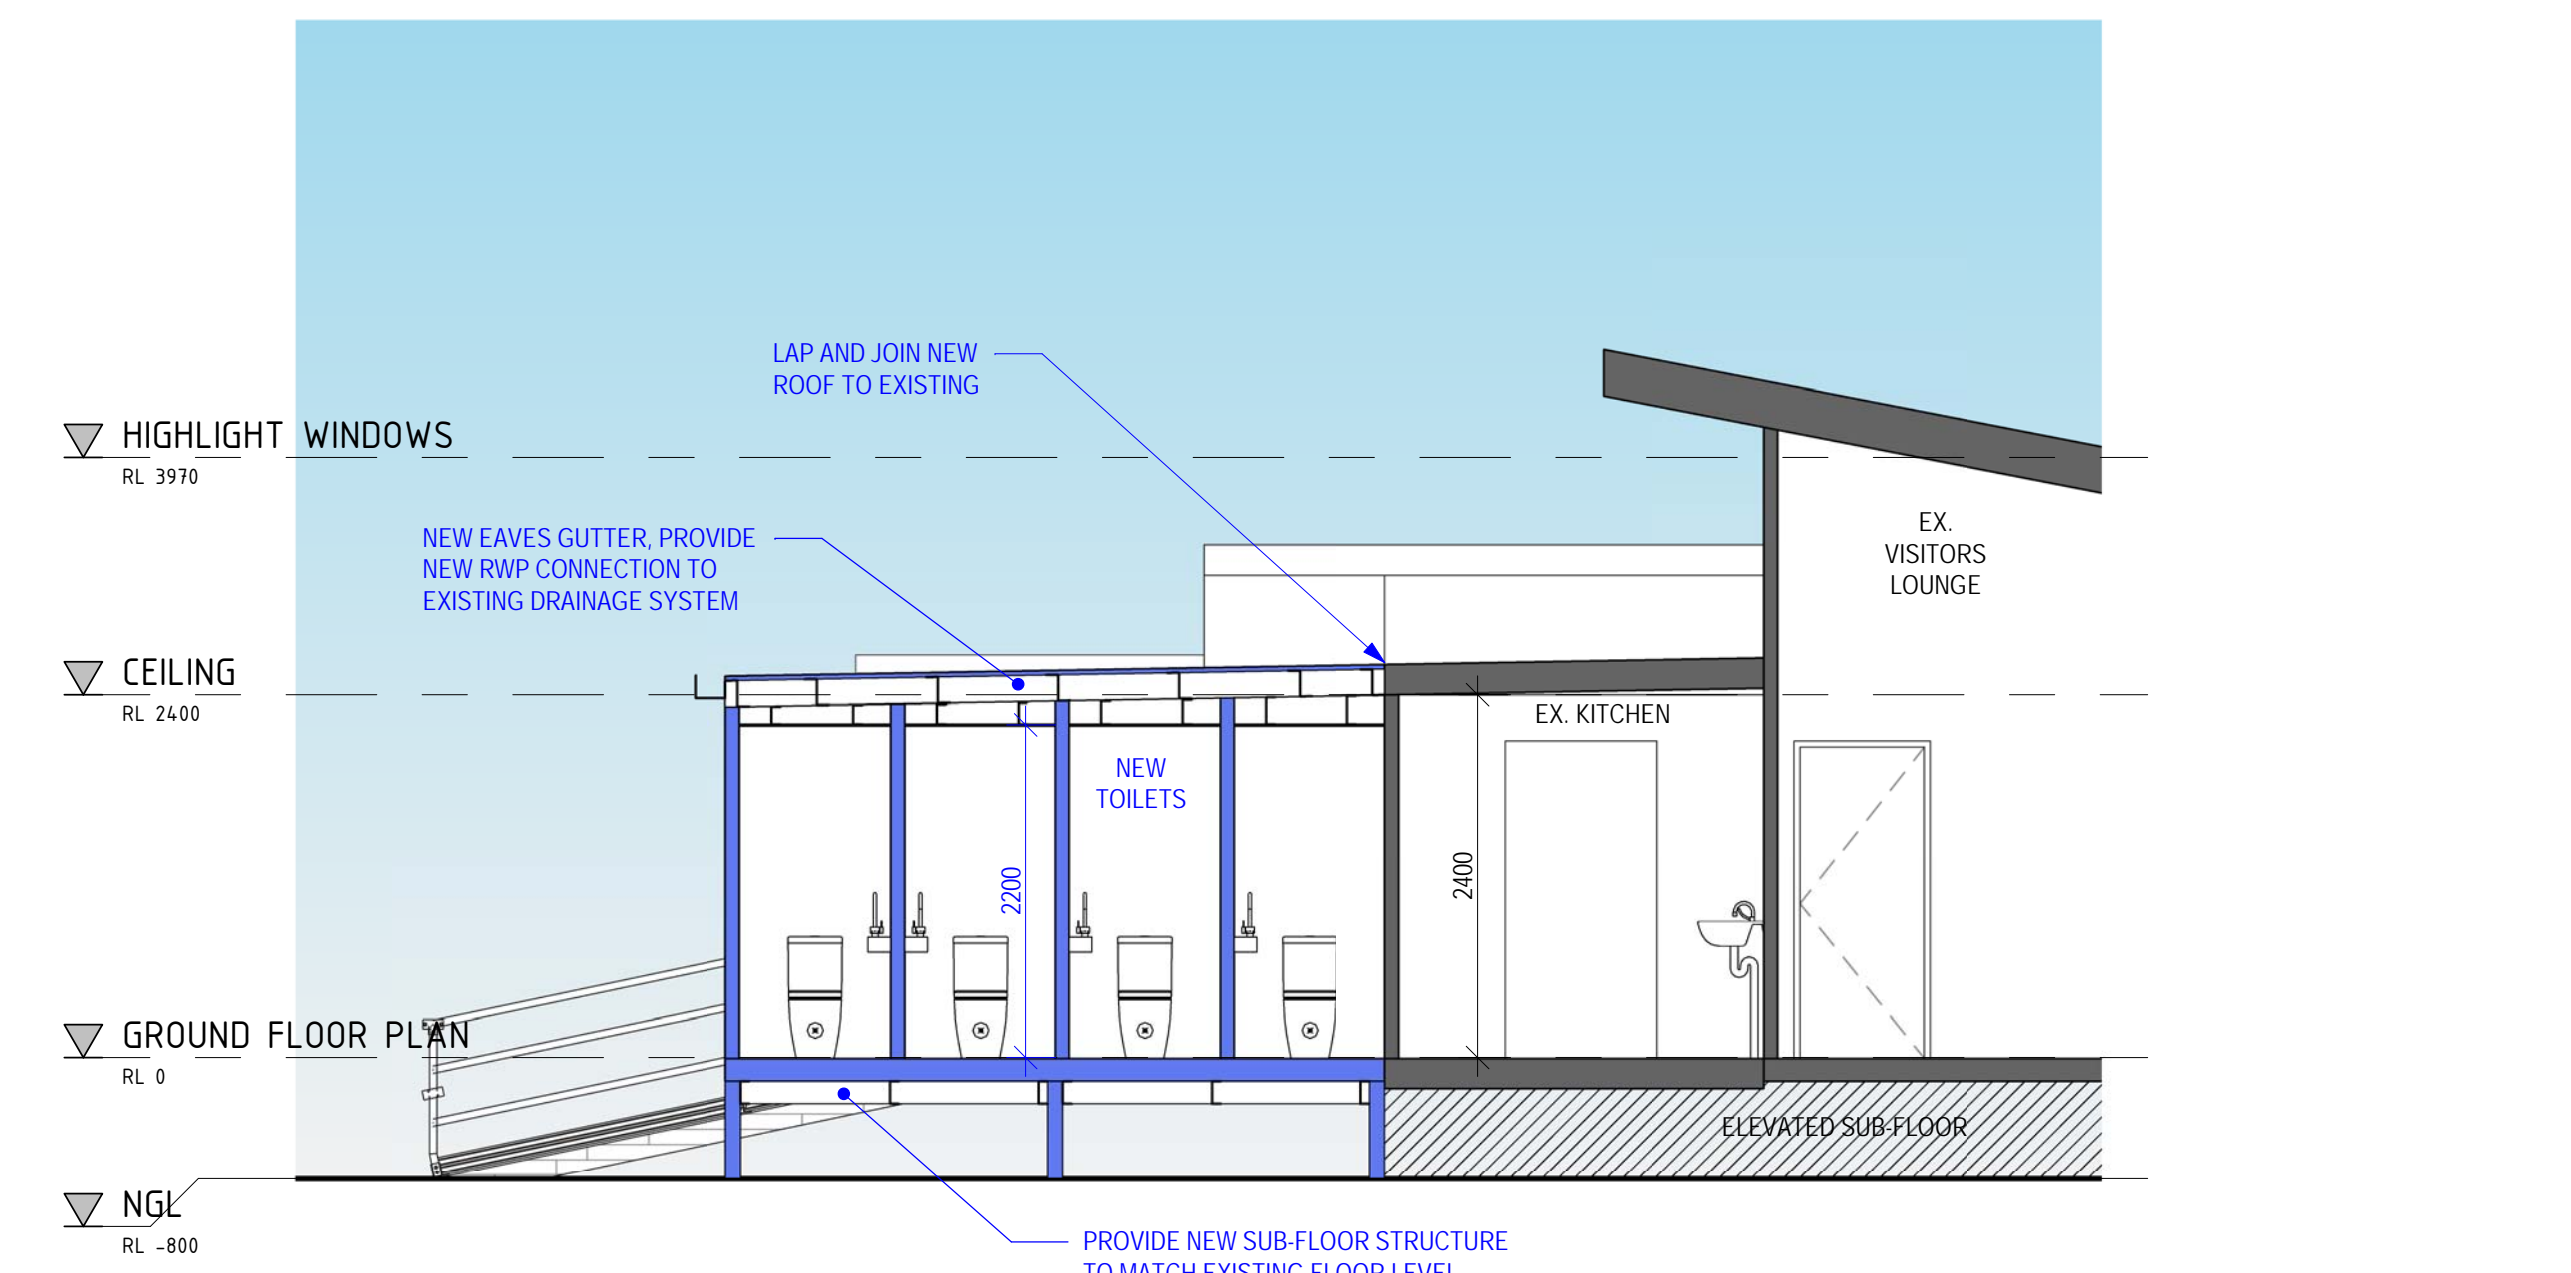

5 SECTION AA
A01
1 : 50

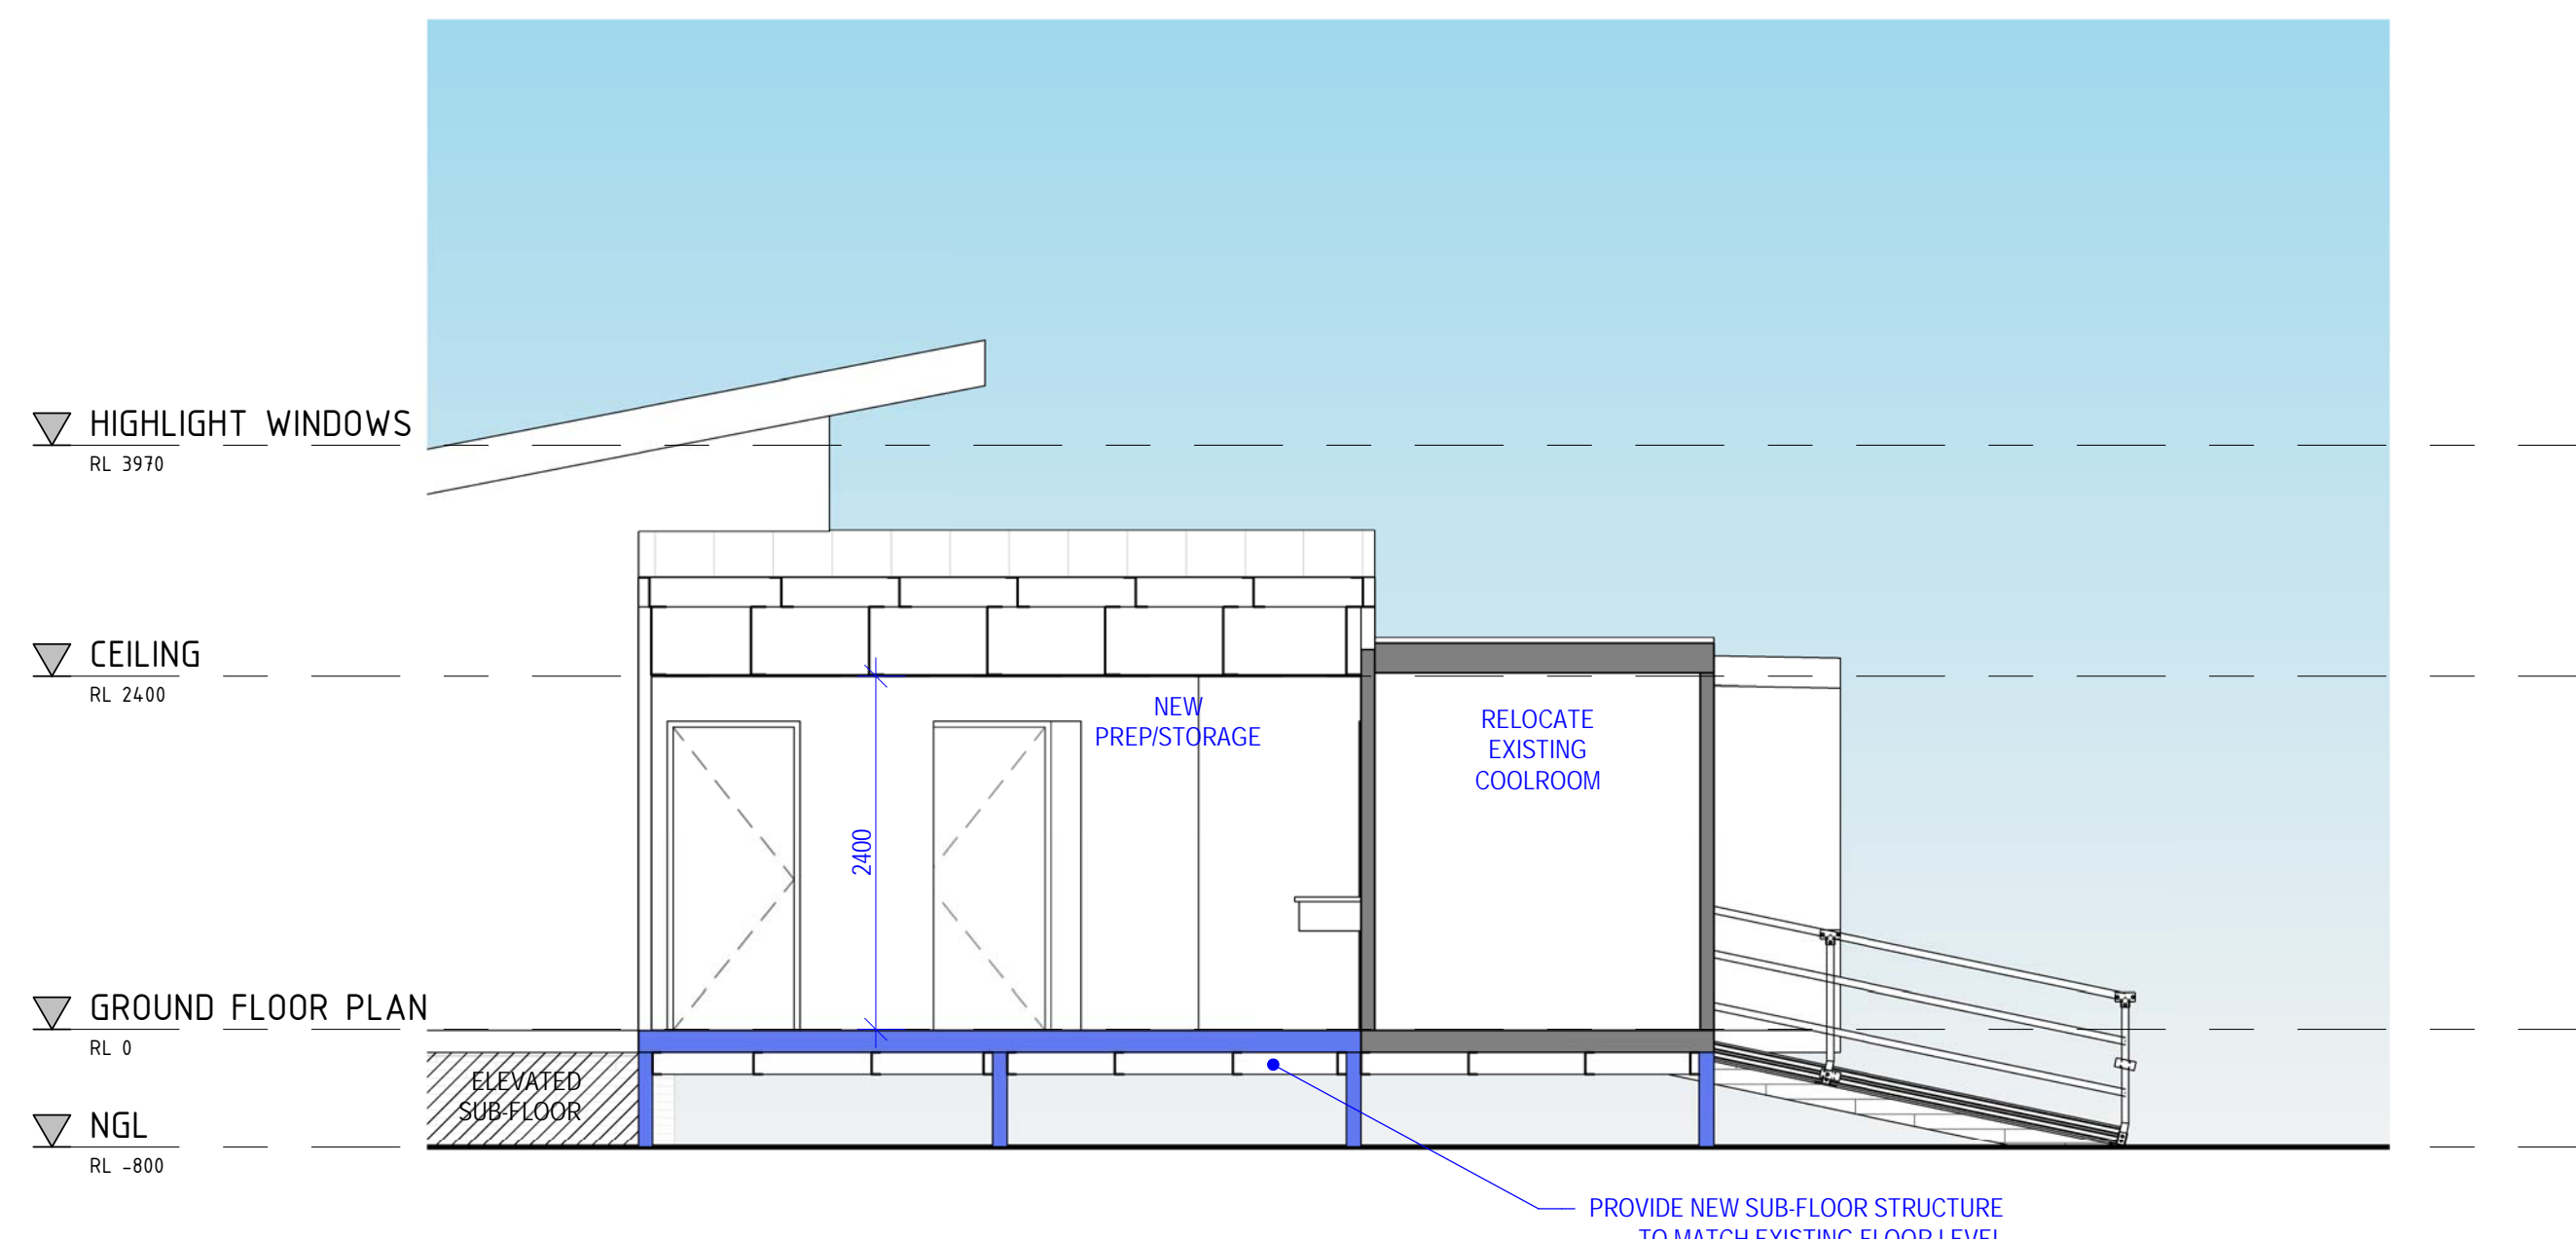

6 SECTION BB
A01
1 : 50

A02

REV C
9/12/2022 9:20:29 AM
AEC2234
AMAROO RETREAT & SPA



AMAROO RETREAT & SPA | ELEVATION & SECTION

1200 ALISON STREET, MOUNT HELENA, WA 6082 | Drawn by: AECAD | As indicated@A1 | 24/11/22 | ISSUED FOR INFORMATION ONLY

4 / 25 Hamilton Street Subiaco Western Australia 6008 | T +61 417 926 648 | www.aecad.com.au | © Aecad Pty Ltd. | Not to be reproduced without the permission of the author | Check all dimensions and verify drawings before fabrication starts

