



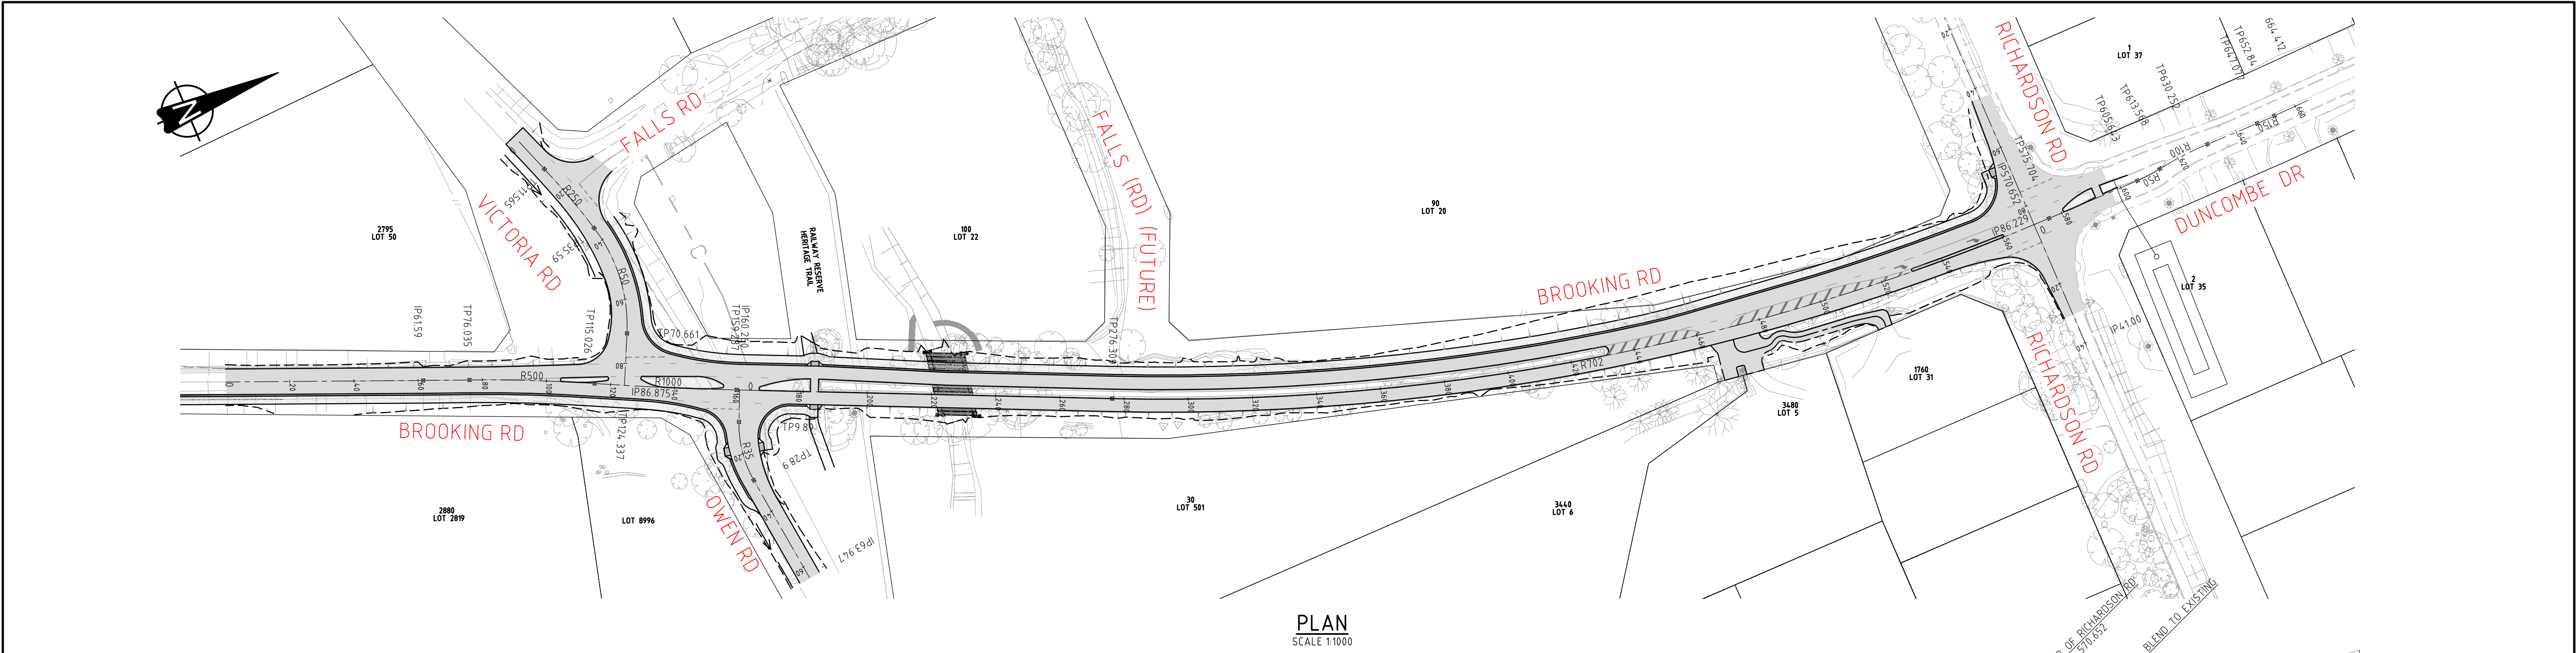

PLAN
SCALE 1:1000

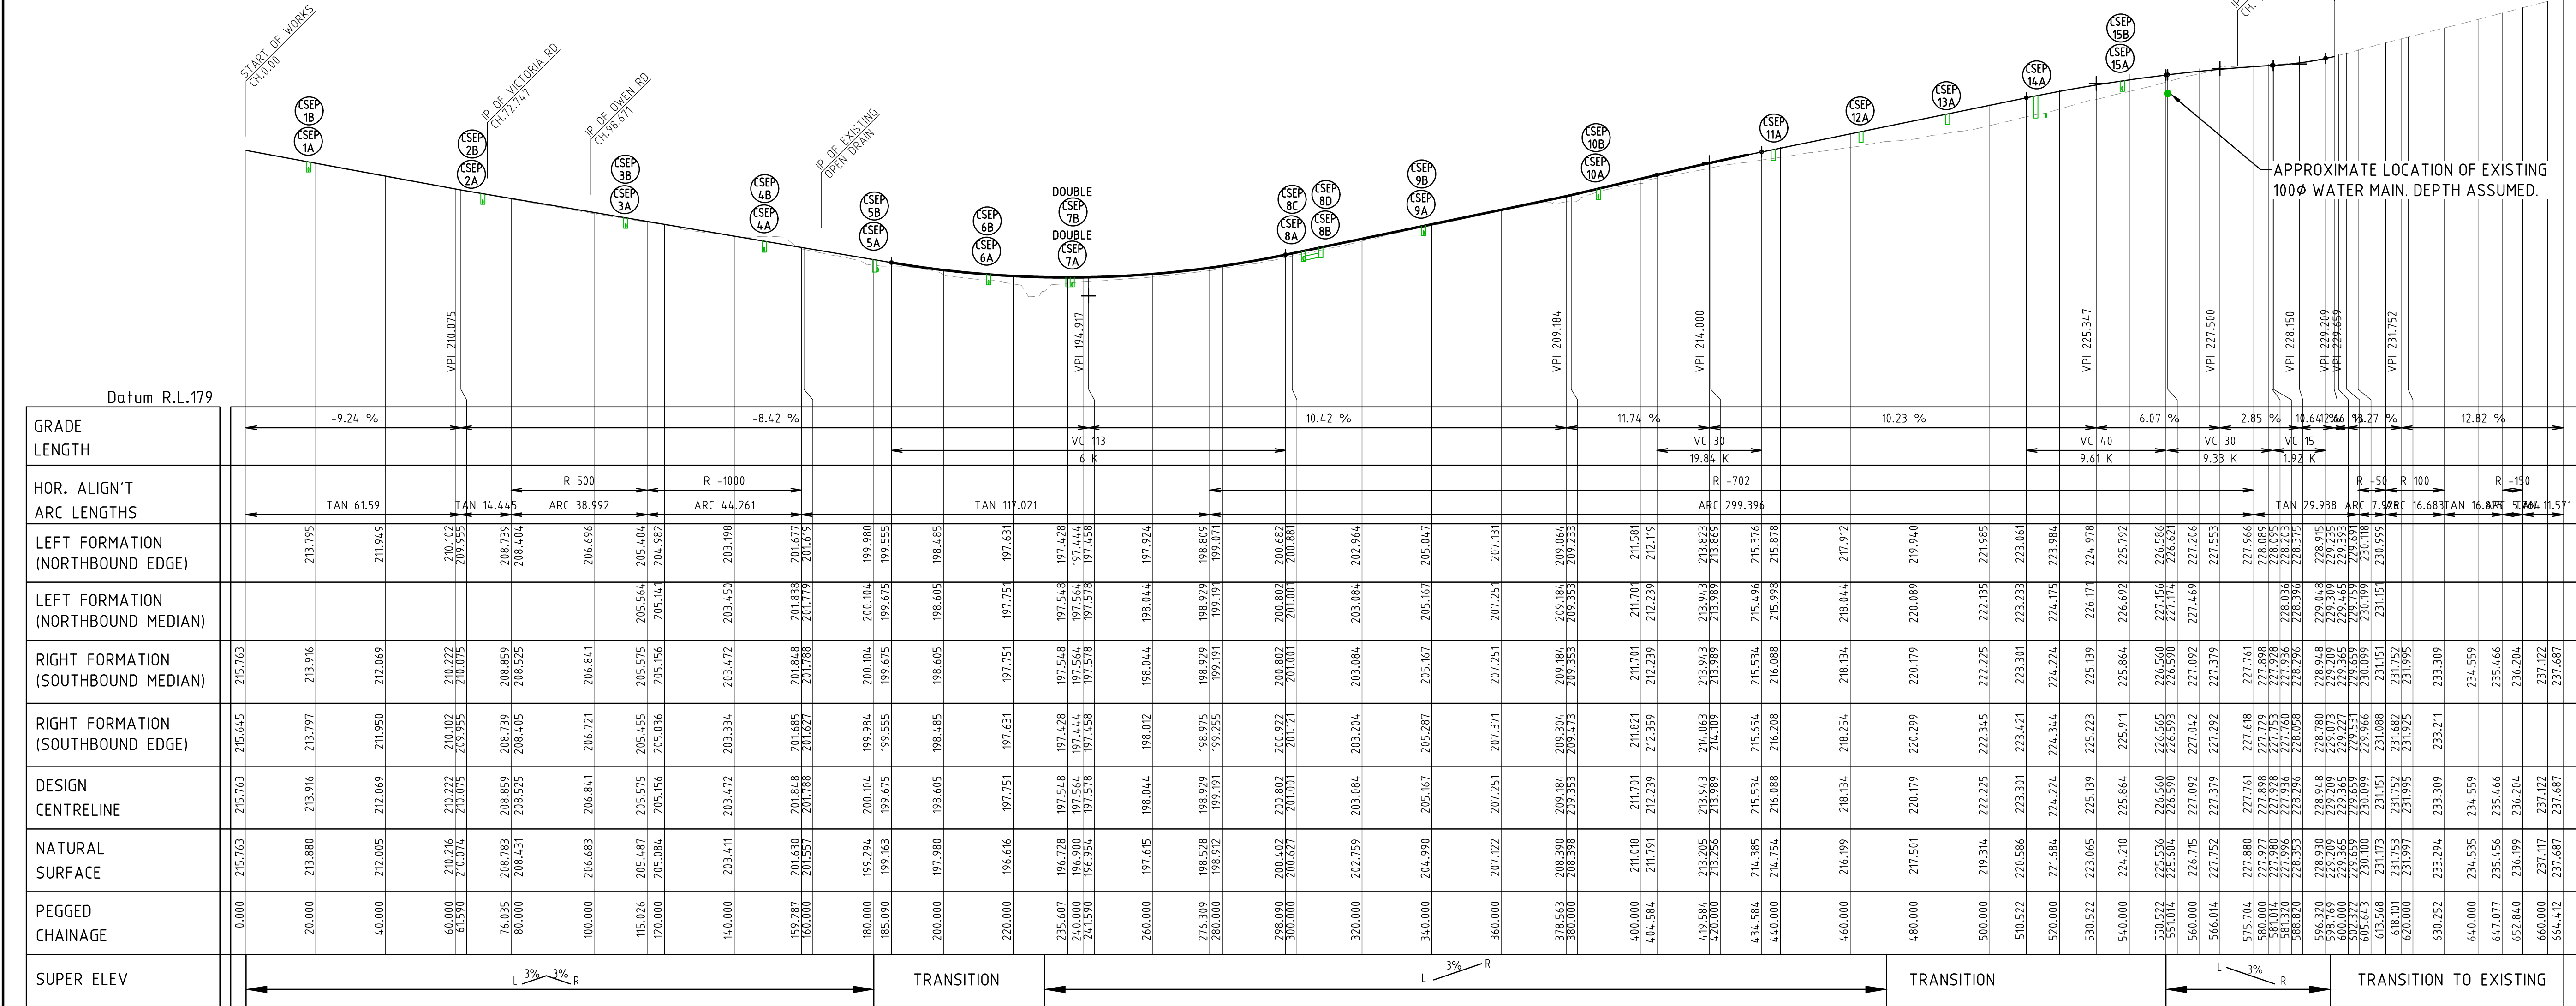


NOTE: ALL CO-ORDINATES SHOWN ON THIS DRAWING SHALL BE VERIFIED BY CONTRACTOR PRIOR TO COMMENCEMENT OF WORKS. ANY DISCREPANCIES TO BE REPORTED TO THE ENGINEER IMMEDIATELY.

No.	REVISION	ENGINEER	APPROVED	DATE
0	ISSUED FOR CONSTRUCTION	ALS	ALS	01.05.24
B	ISSUED FOR APPROVAL	ALS	ALS	03.02.23
A	PRELIMINARY ISSUE	ALS	ALS	23.11.22



7000 Great Eastern Highway Mundaring WA 6073
T: 9290 6666 F: 9295 3288
www.mundaring.wa.gov.au

SCALES 1:1000 HORIZ
1:500 VERT.

 

Drawn: ALS 11-05-22	Design: ALS 11-05-22	Project: BROOKING ROAD, PARKERVILLE
Draft Check: ALS 11-05-22	Engineer Check: ALS 11-05-22	Title: PLAN AND PROFILE BROOKING ROAD
Approved:	Datum: MGA 94, AHD	Size: A1 Drg. No. C-22-009-201
In the absence of the APPROVED signature this drawing shall be treated as PRELIMINARY.		Rev: 0

ISSUED FOR
CONSTRUCTION

Cadfile: I:\Design\Restricted\Design Data\WBS*.DWG