





SITE LOCATION

N.T.S.

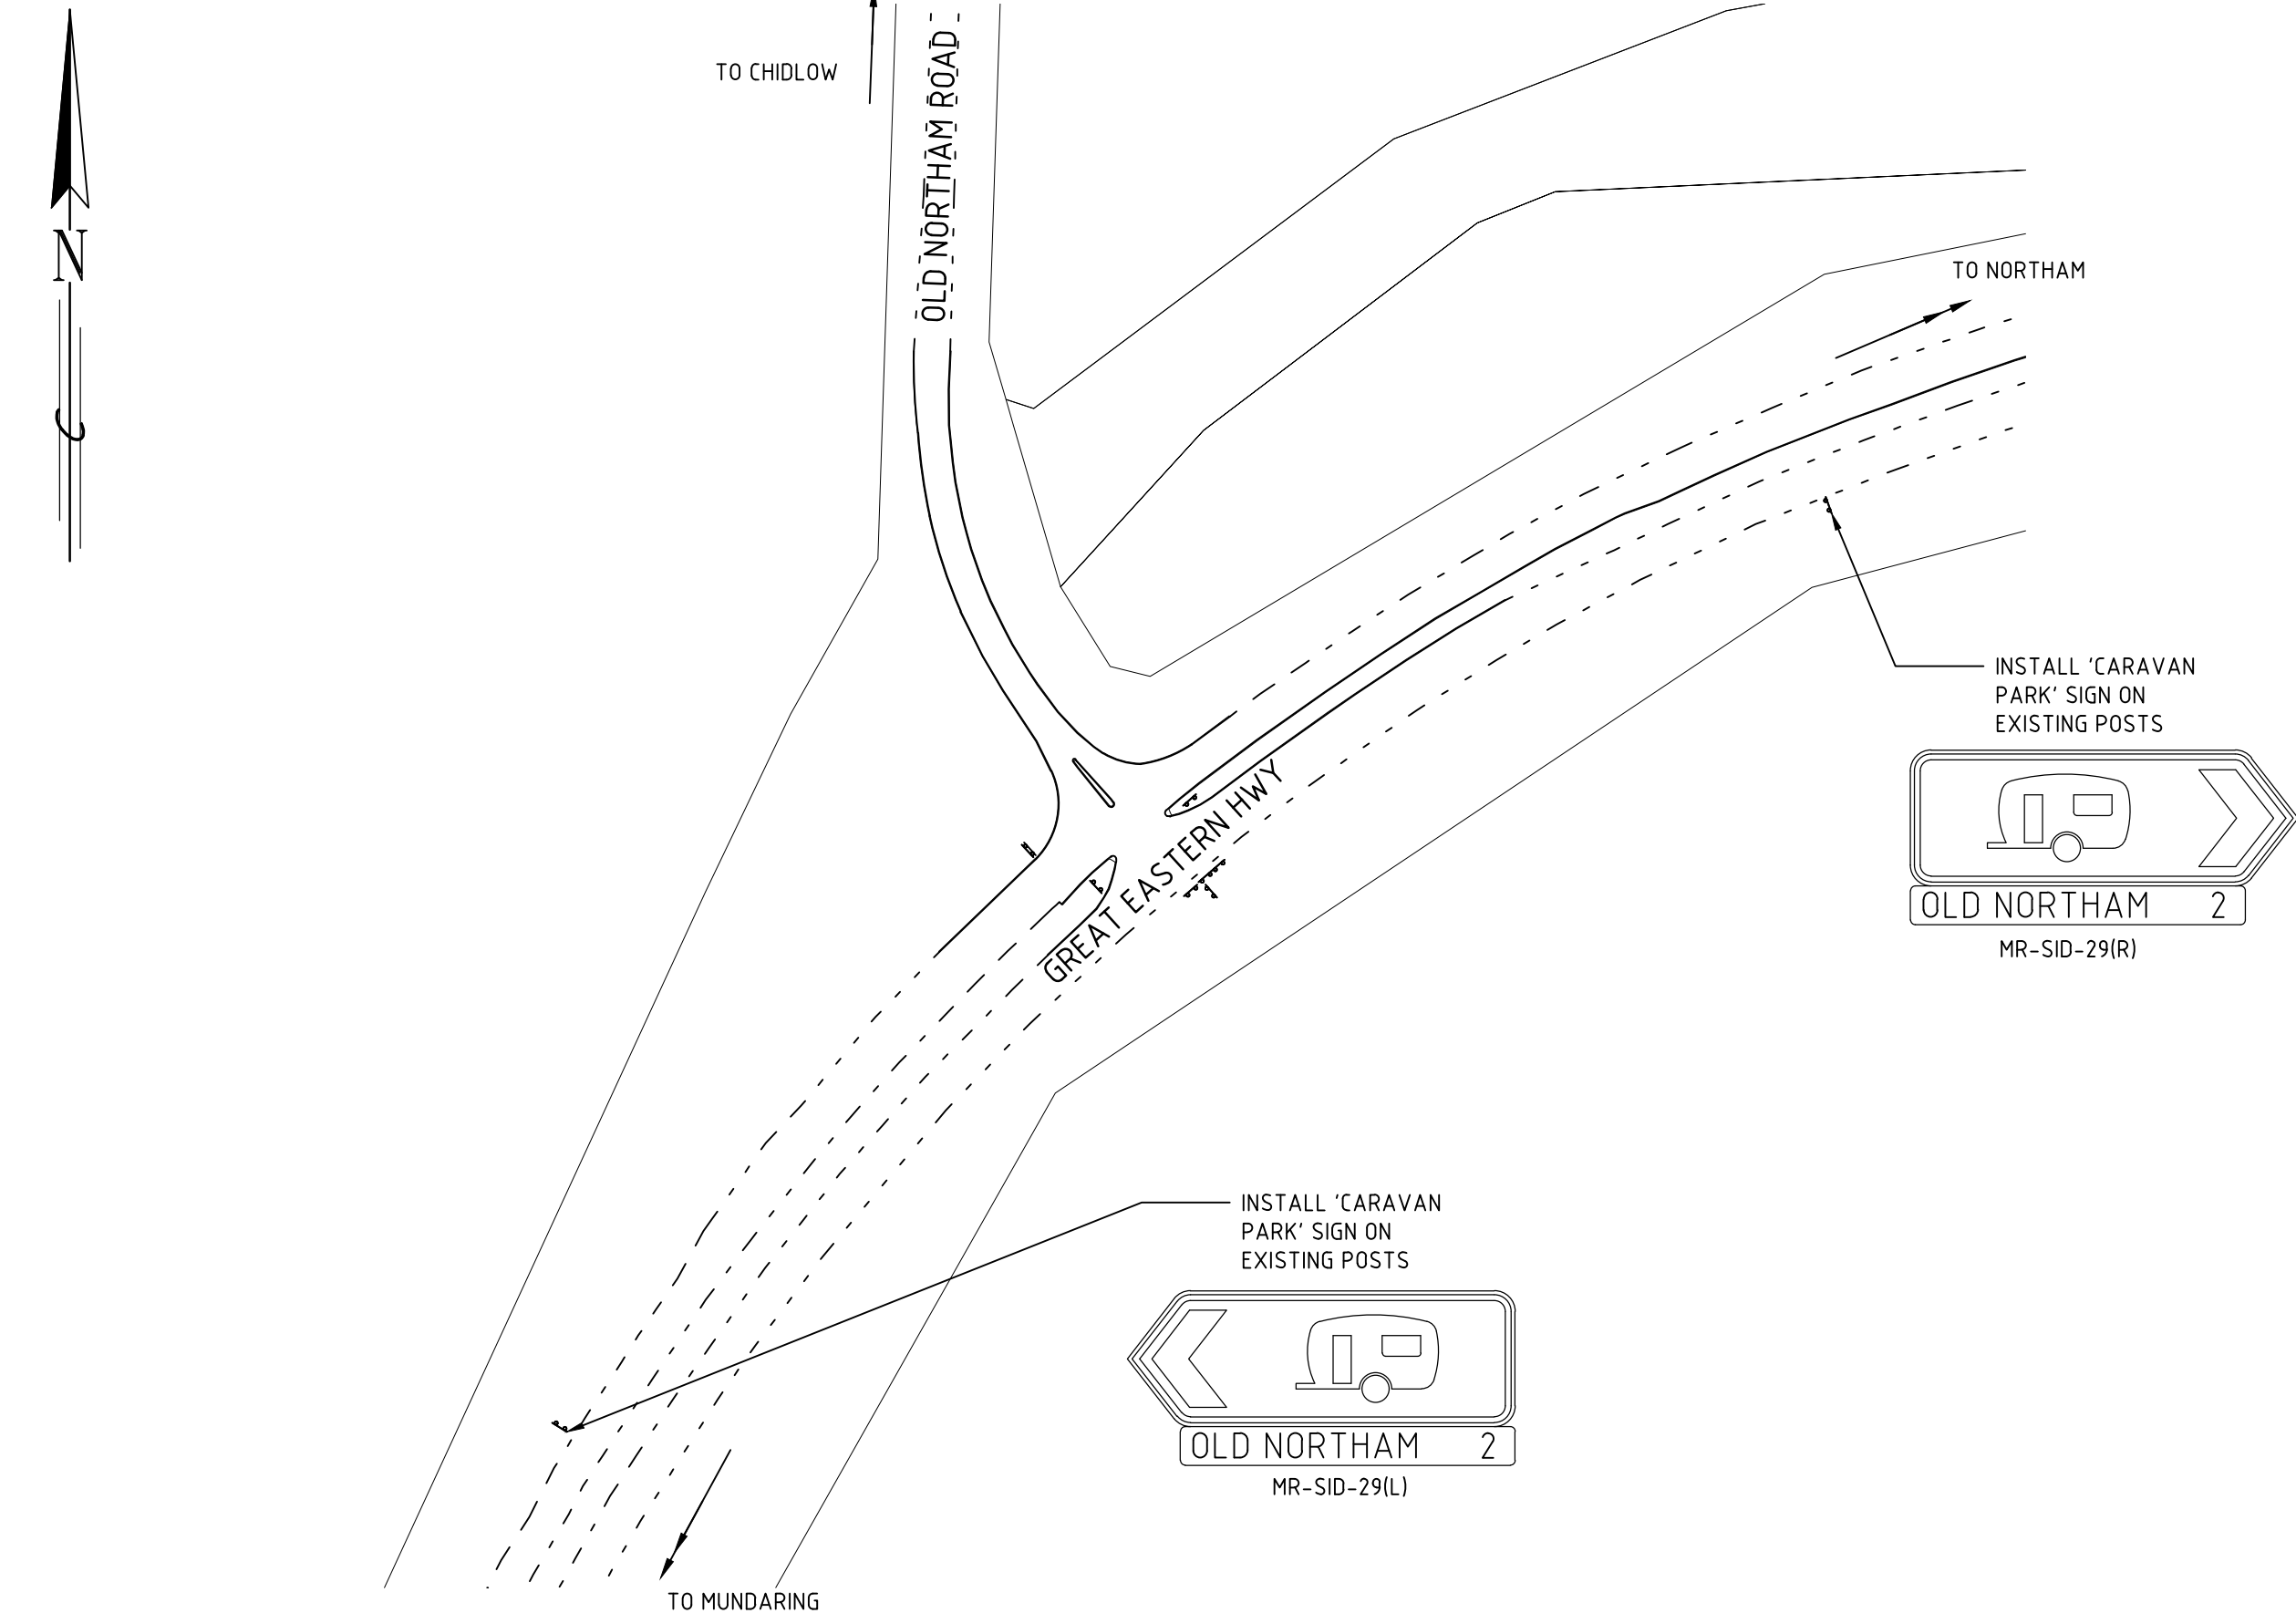

SIGN LOCATION PLAN

SCALE: 1:2000

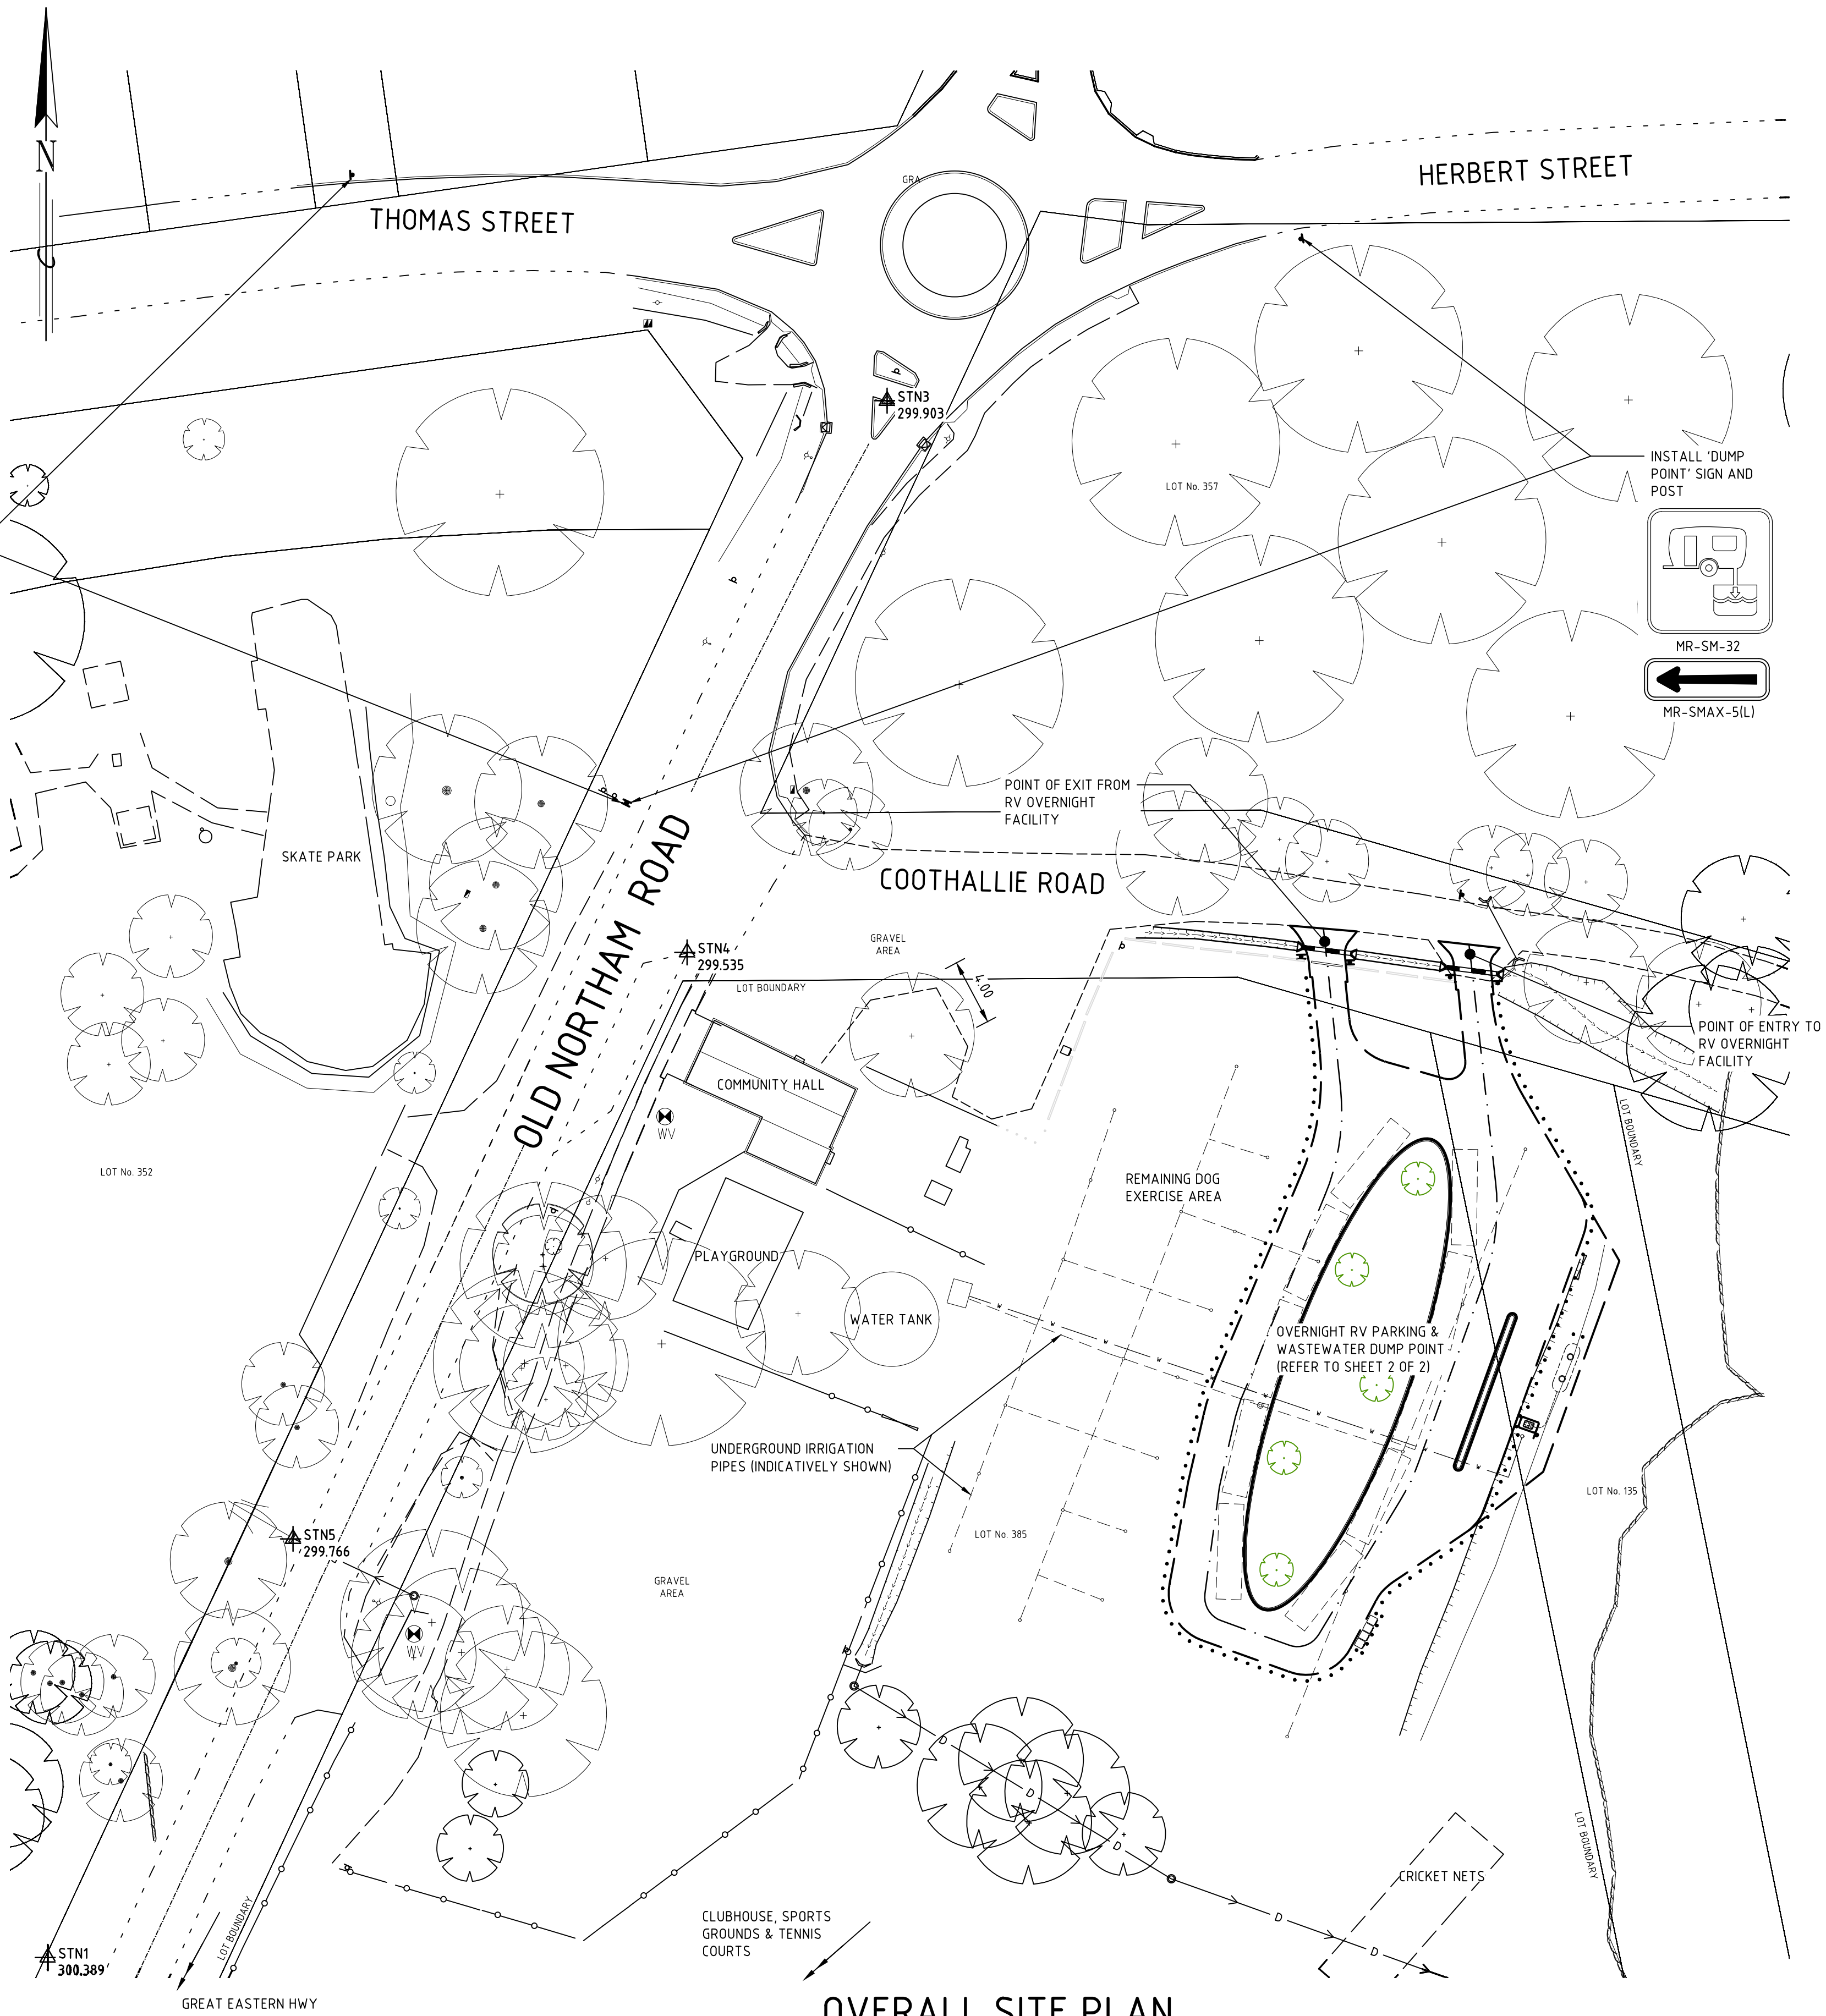

OVERALL SITE PLAN

DRAINAGE	
CONCRETE MANHOLE	EXISTING
TRAFFICABLE MANHOLE	PROPOSED
GULLY, SEP, SEG	
STORMWATER DRAINAGE LINE	
LEVELS / SETOUT	
STATION, SSM / TBM	

LEGEND - STORMWATER	
CONCRETE MANHOLE	EXISTING
TRAFFICABLE MANHOLE	PROPOSED
GULLY, SEP, SEG	
STORMWATER DRAINAGE LINE	
LEVELS / SETOUT	
STATION, SSM / TBM	

LEGEND - SERVICES	
WATER VALVE, HYDRANT	W
GAS VALVE	G
TELECOM MANHOLE, PITS, PILLAR	T
SEWER MANHOLE	S
U/G POWER POLES, LIGHT, STAY	E
OVERHEAD POWER	OH
OPTICAL FIBRE	OF

LEGEND - CONSTRUCTION WORKS	
ROAD CENTRELINE	EXISTING
KERB BARRIER (BK)	PROPOSED
KERB SEMI-MOUNTABLE (SMK)	
KERB LOW-MOUNTABLE (LMK)	
KERB FLUSH BEAM (FB)	
EDGE OF SEAL	
SHOULDER	
FOOTPATH / ACCESS ROAD	

REVISION	
C.G.	0
DATE	20.02.26
DETAILS	ISSUED FOR CONSTRUCTION

SURVEY	VERIS	18/10/24
WORK ORDER		
DESIGNER	C.GELDERBLOEM	
DRAWN	C.GELDERBLOEM	21/10/25
CHECKED		25/02/2026
APPROVED		24/02/2026

OVERNIGHT RV PARKING AND WASTEWATER DUMP POINT - CHIDLOW	
OFF OLD NORTHAM ROAD, LOT 358	
PROPOSED DUMP POINT & CARAVAN PARKING	
CHIDLOW	
SIGN PLAN	

0	5	10	12.5	15	20m
1:500					
DRAWING No. 25-55					
SHEET NUMBER		REVISION			
SHEET 1 OF 2		0			
DATUM		ORIG DWG SIZE			
HORIZONTAL - MGA 94		VERTICAL - AHD		A1	