




- LEGEND:**
- No Stopping zone for bus stop.
 - Proposed approximate parking bays NOT line marked.
 - Alignment for barrier (type yet to be determined).
 - Dimensions.

PARKING:
Total number of parking bays.
Right Angle Bays - 21
Parallel Bays - 6
Total - 27

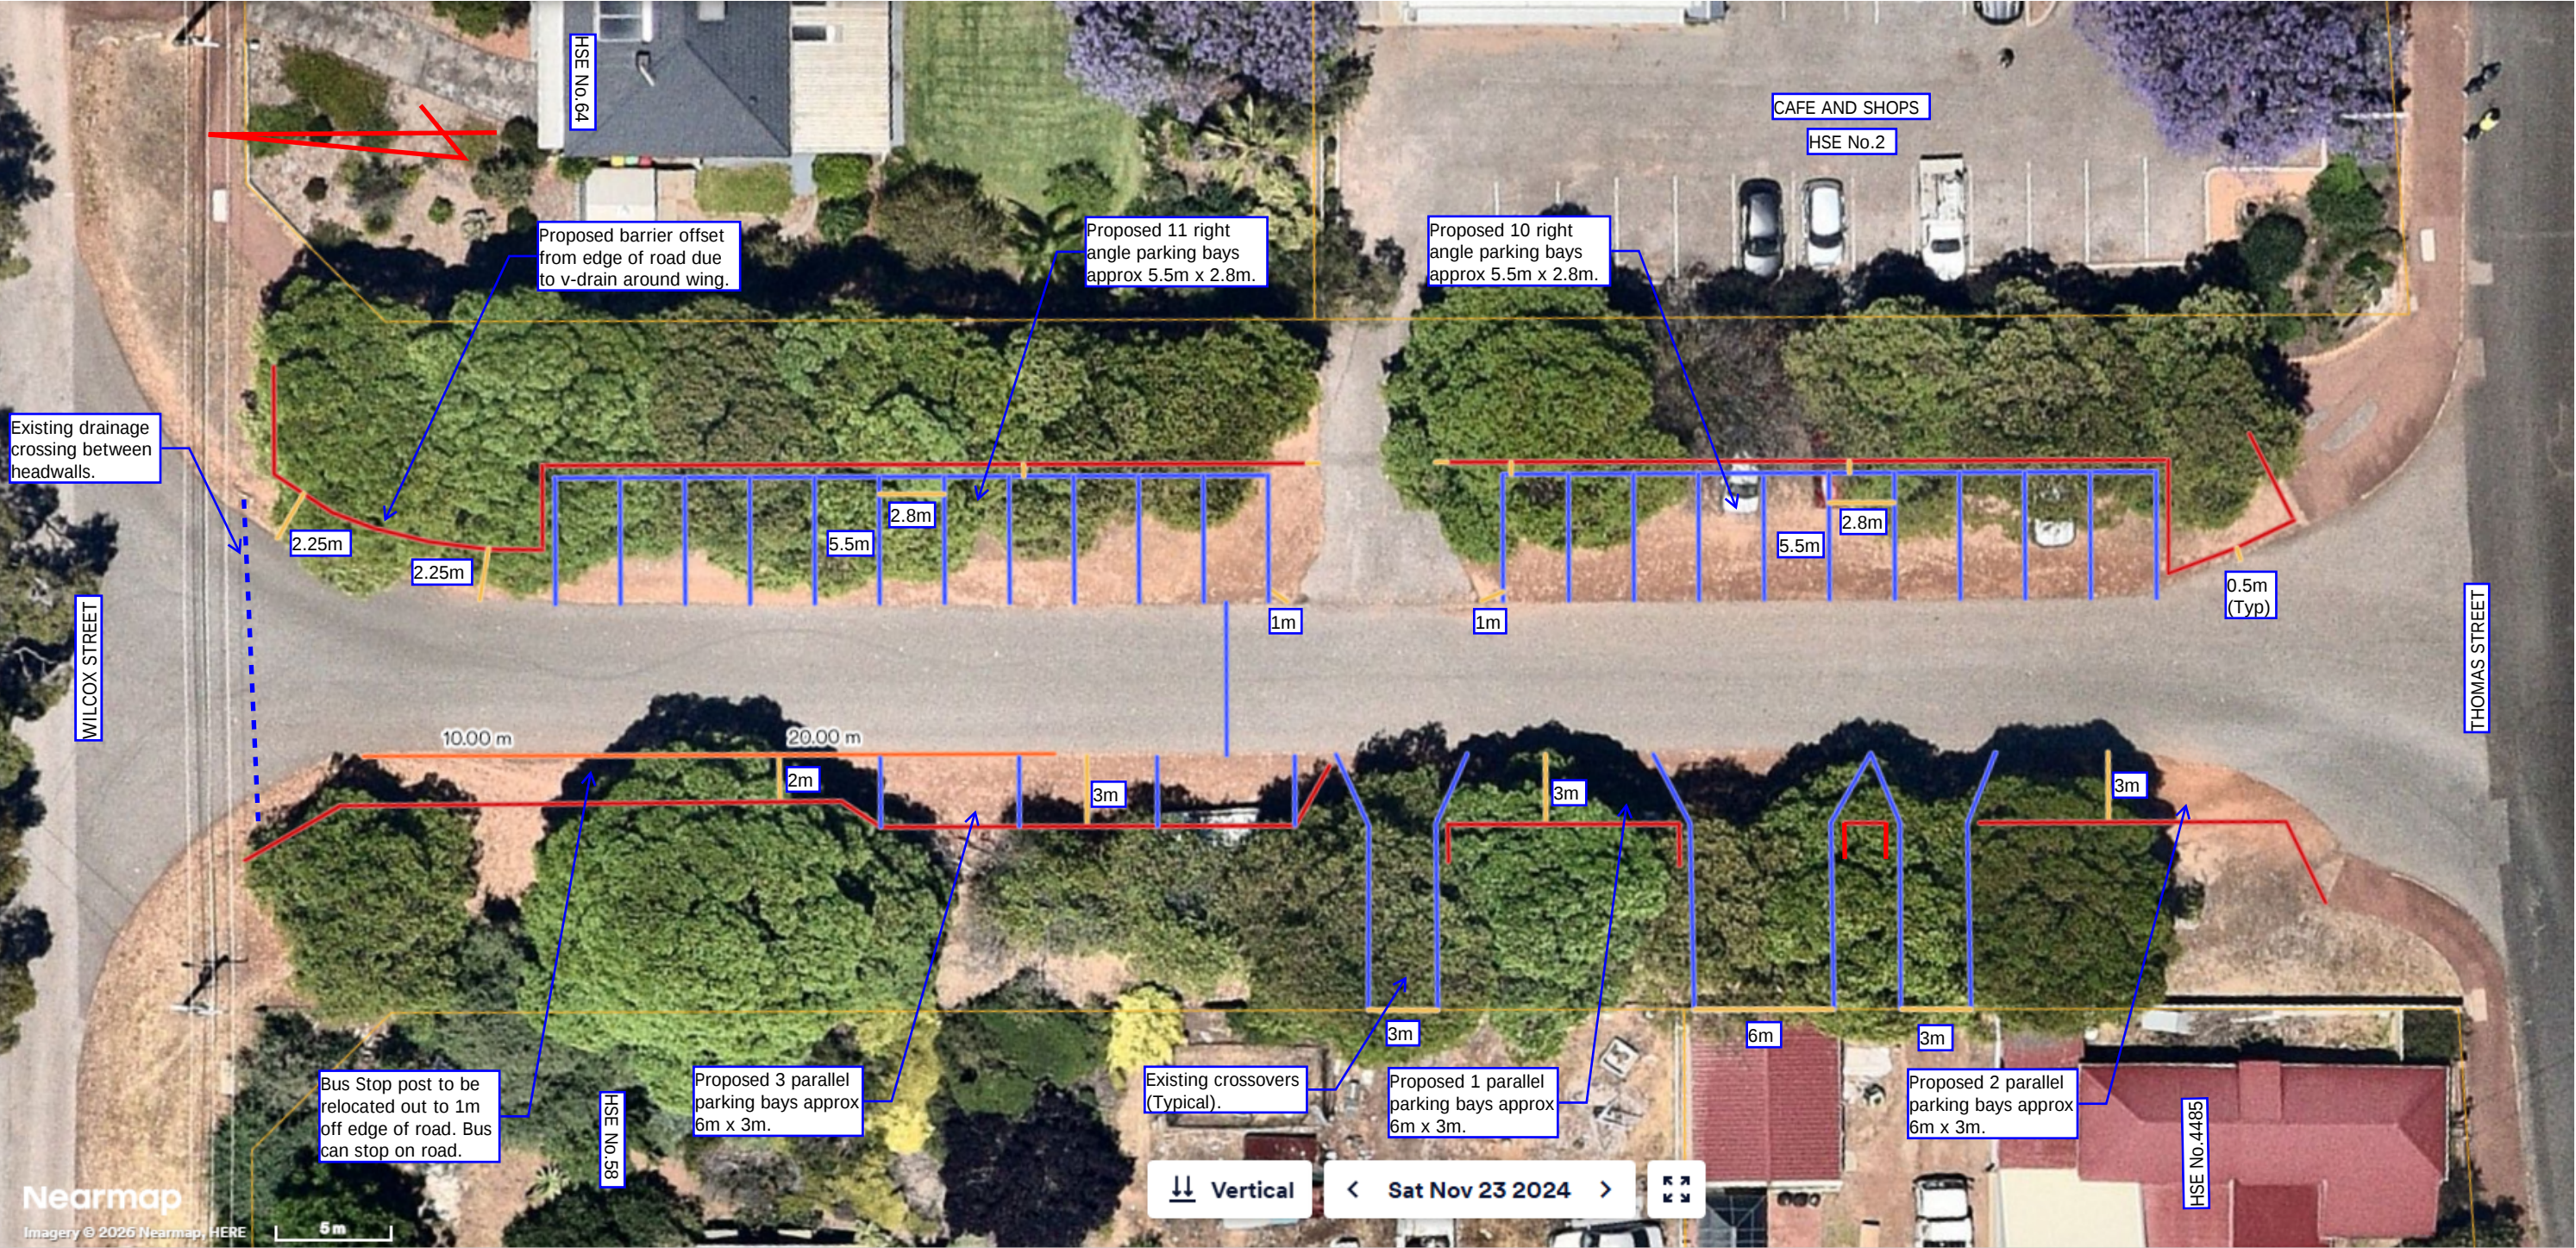

NOT FOR CONSTRUCTION

REVISION			
JP	A	21/08/2026	ADDED CAR PARKING TOTALS
JP	0	20/08/2026	ISSUED FOR DISCUSSION AND COMMENT
DRAWN	No	DATE	DETAILS



SURVEY	N/A
WORK ORDER	-
DESIGNER	J. POLINELLI
DRAWN	J. POLINELLI
CHECKED	
AUTHORISED	

Memorial Avenue		
Tree Protection Barriers - Parking Deliniation		
Concept Sketch		
Chidlow		
SCALES	HOR. 1: NOT TO SCALE VER. 1: -	DATUM ADOPTED HORIZONTAL - MGA VERTICAL - AHD
DATE DRAWN	20 August 2026	

NEARMAPS AERIAL Sat November 2024	
SHEET NUMBER	
SHEET 01 OF 01	
ORIG DWG SIZE A3	REVISION A
DRAWING No. 26-42	