


SITE PLAN
1:200 AT A1


Landscaping area table	
landscape	area sq.m.
landscaping A	34.03
landscaping B	32.97
landscaping C	168.40
Total	235.4
Site area	2340.78
Landscape coverage	10.05%

NEW SERVICE STATION COMPLEX
323-325 GREAT EASTERN HIGHWAY MIDVALE WA




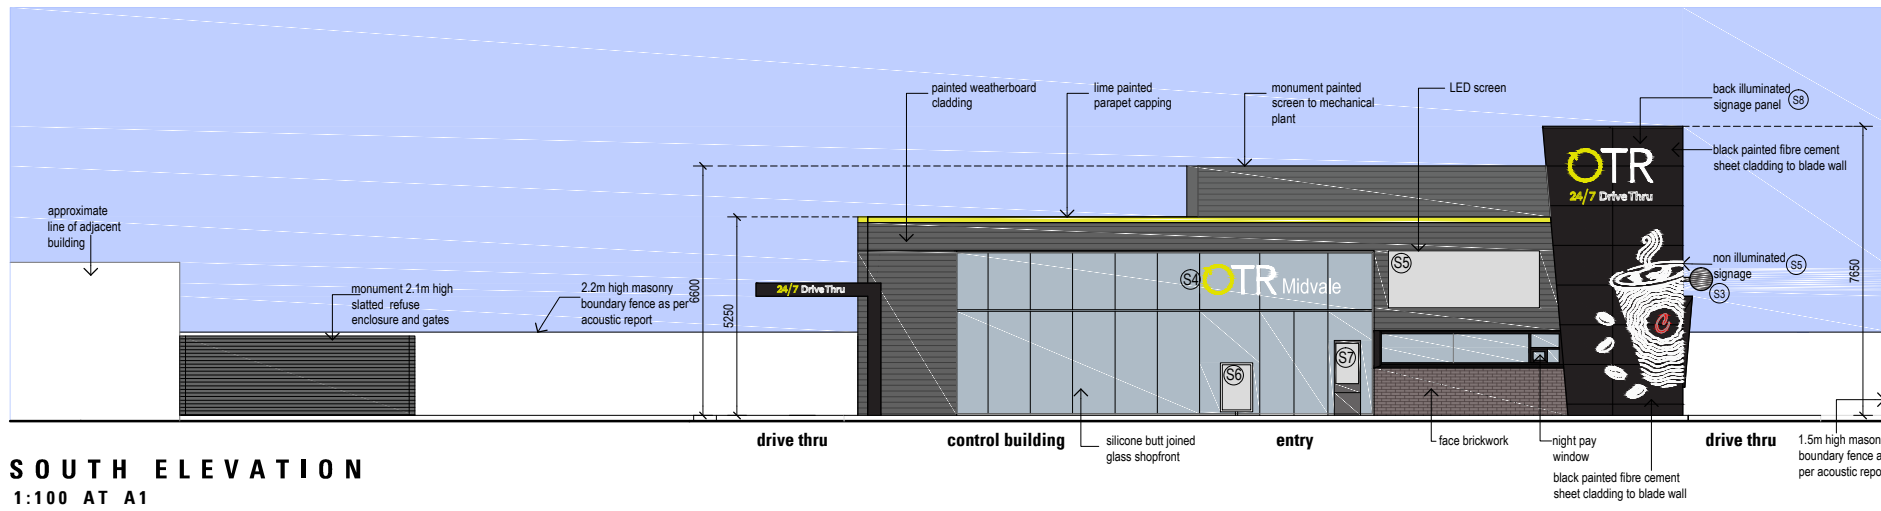

SOUTH ELEVATION
1:100 AT A1

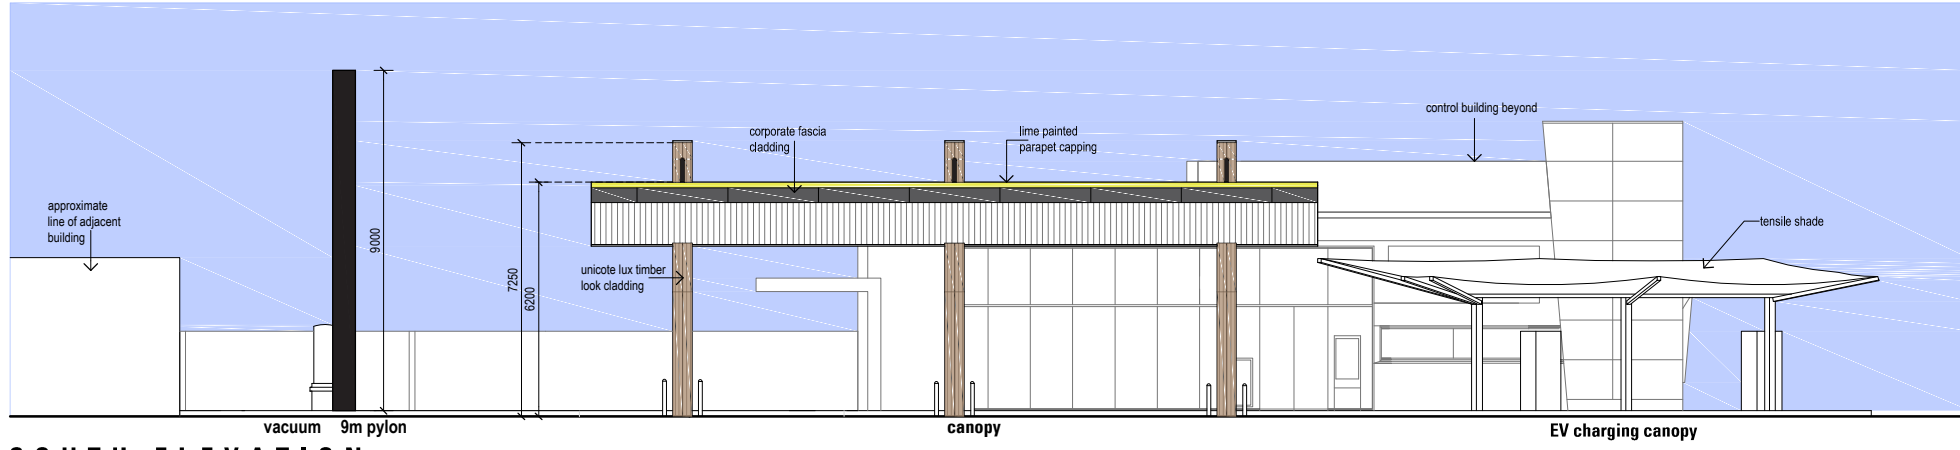



SOUTH ELEVATION
1:100 AT A1

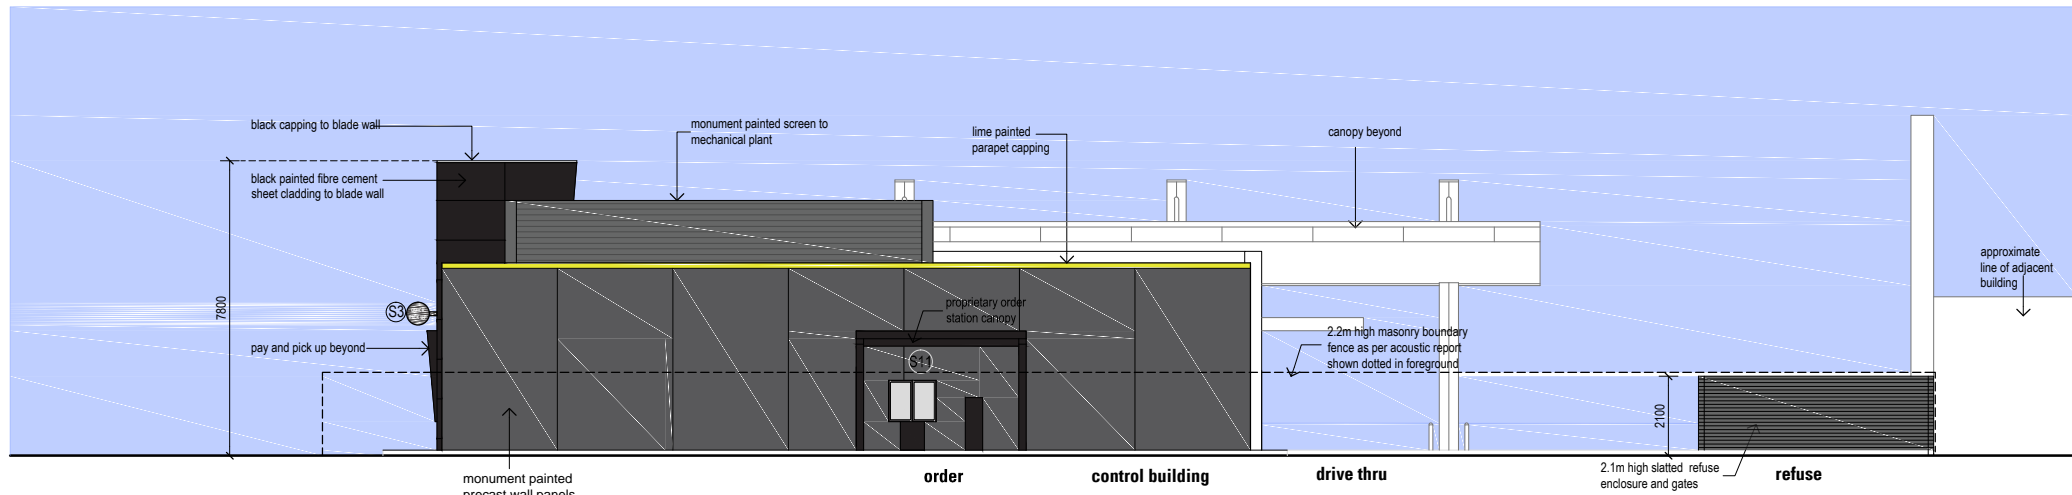


NORTH ELEVATION
1:100 AT A1

NEW SERVICE STATION COMPLEX
323-325 GREAT EASTERN HIGHWAY MIDVALE WA

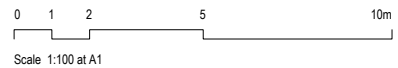


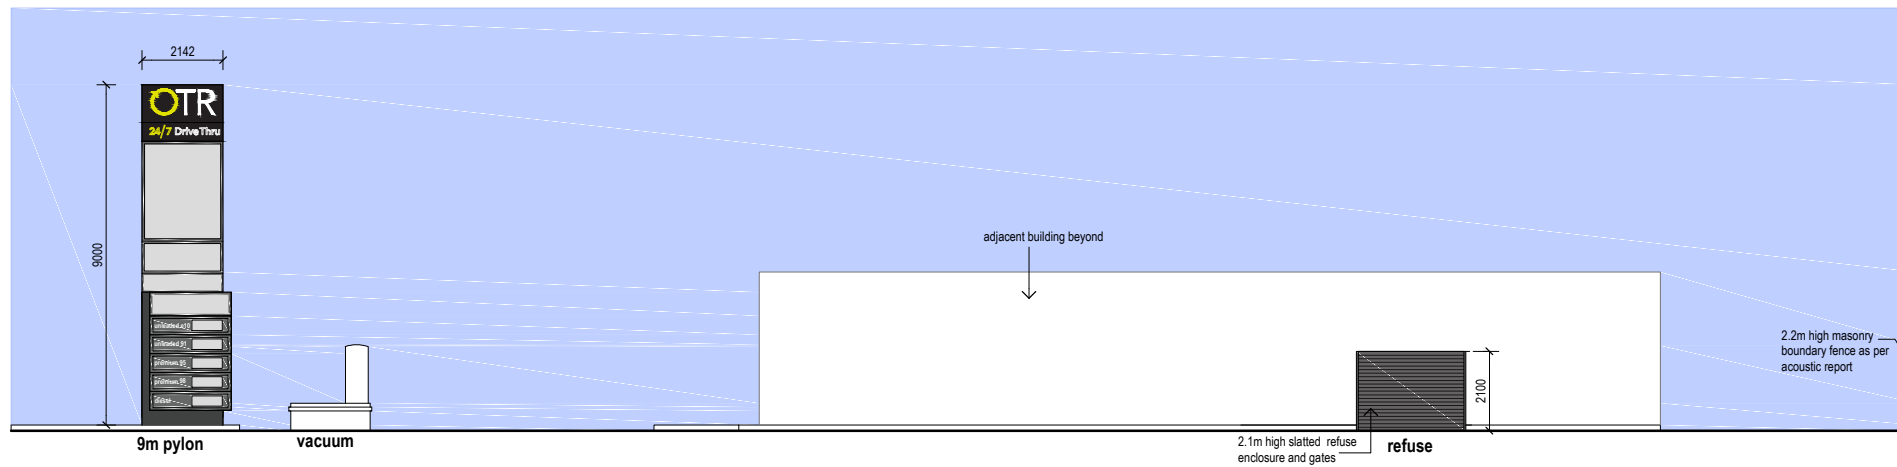

EAST ELEVATION
1:100 AT A1

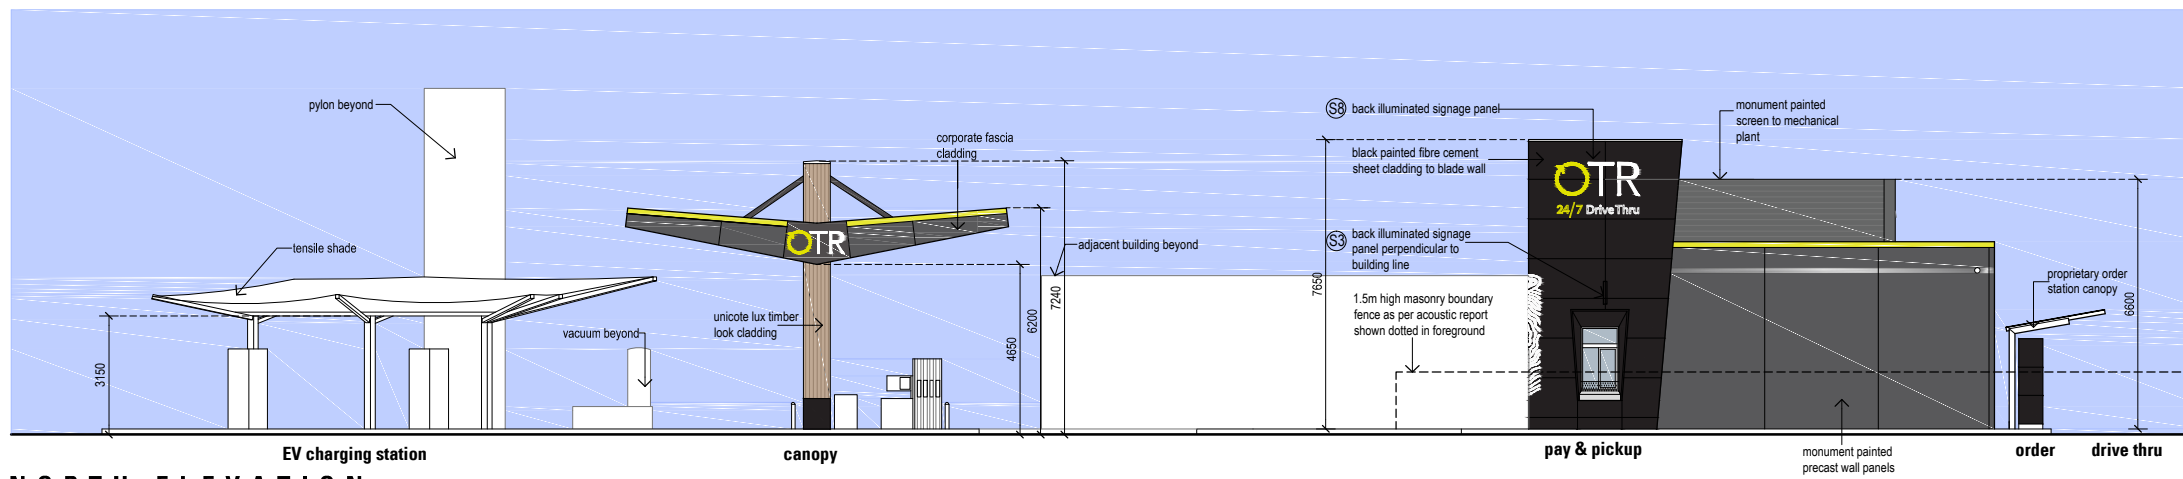



NORTH ELEVATION
1:100 AT A1

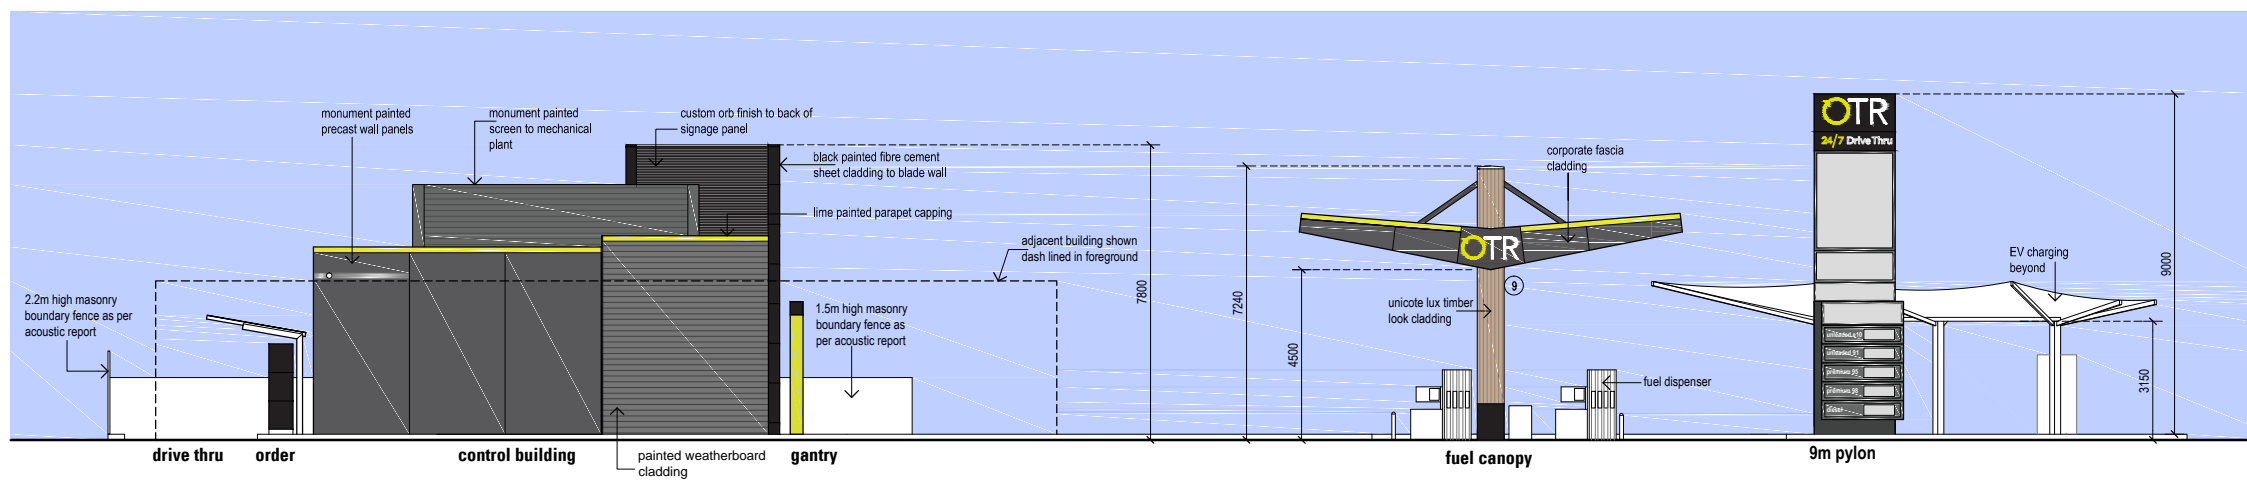

WEST ELEVATION
1:100 AT A1

NEW SERVICE STATION COMPLEX
323-325 GREAT EASTERN HIGHWAY MIDVALE WA

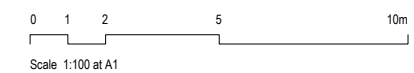

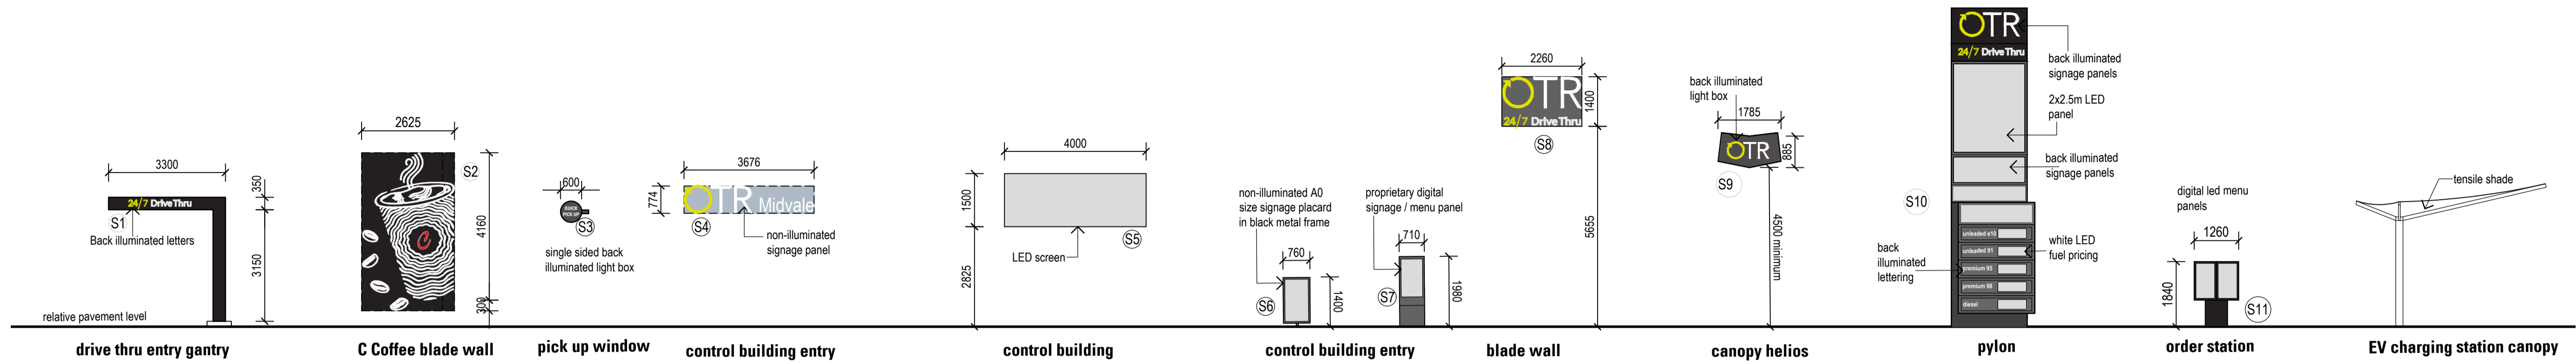

SIGNAGE ELEVATIONS 1:100 AT A1

NEW SERVICE STATION COMPLEX
323-325 GREAT EASTERN HIGHWAY MIDVALE WA

