



# MORRISON ROAD, MIDVALE ROAD REHABILITATION, STAGE 1

## DETOUR FOR ROE - FARRALL SECTION WESTBOUND CLOSURE


**DURATION:**  
**05/04/2024 - 15/04/2024**  
**NIGHTWORKS ONLY 10pm - 6am**

### NOTES:

1. Ensure signs devices are not obscured by vegetation/Roadside furniture.
2. Existing speed signs within the work site are to be covered with suitable opaque material.
3. TGS to be read in conjunction with the project Traffic management documentation.
4. After installation a drive through inspection is to be conducted and signs adjusted for maximum effectiveness.
5. Traffic controllers must assist with pedestrians and cyclists movements at all times.
6. Regulatory sign insert must be situated closest to road within sign frame.
7. Traffic Controllers Must assist pedestrian approaching work area.
8. Workers maintaining 1.2m from traffic lane
9. Minimum lane width of 3.2m
10. Minimum cone distance 4m. except for cases when vehicles can be confused and go through as Road Closure and other cases
11. Traffic controllers must have a break for 15 min every 2 hours to prevent fatigue.

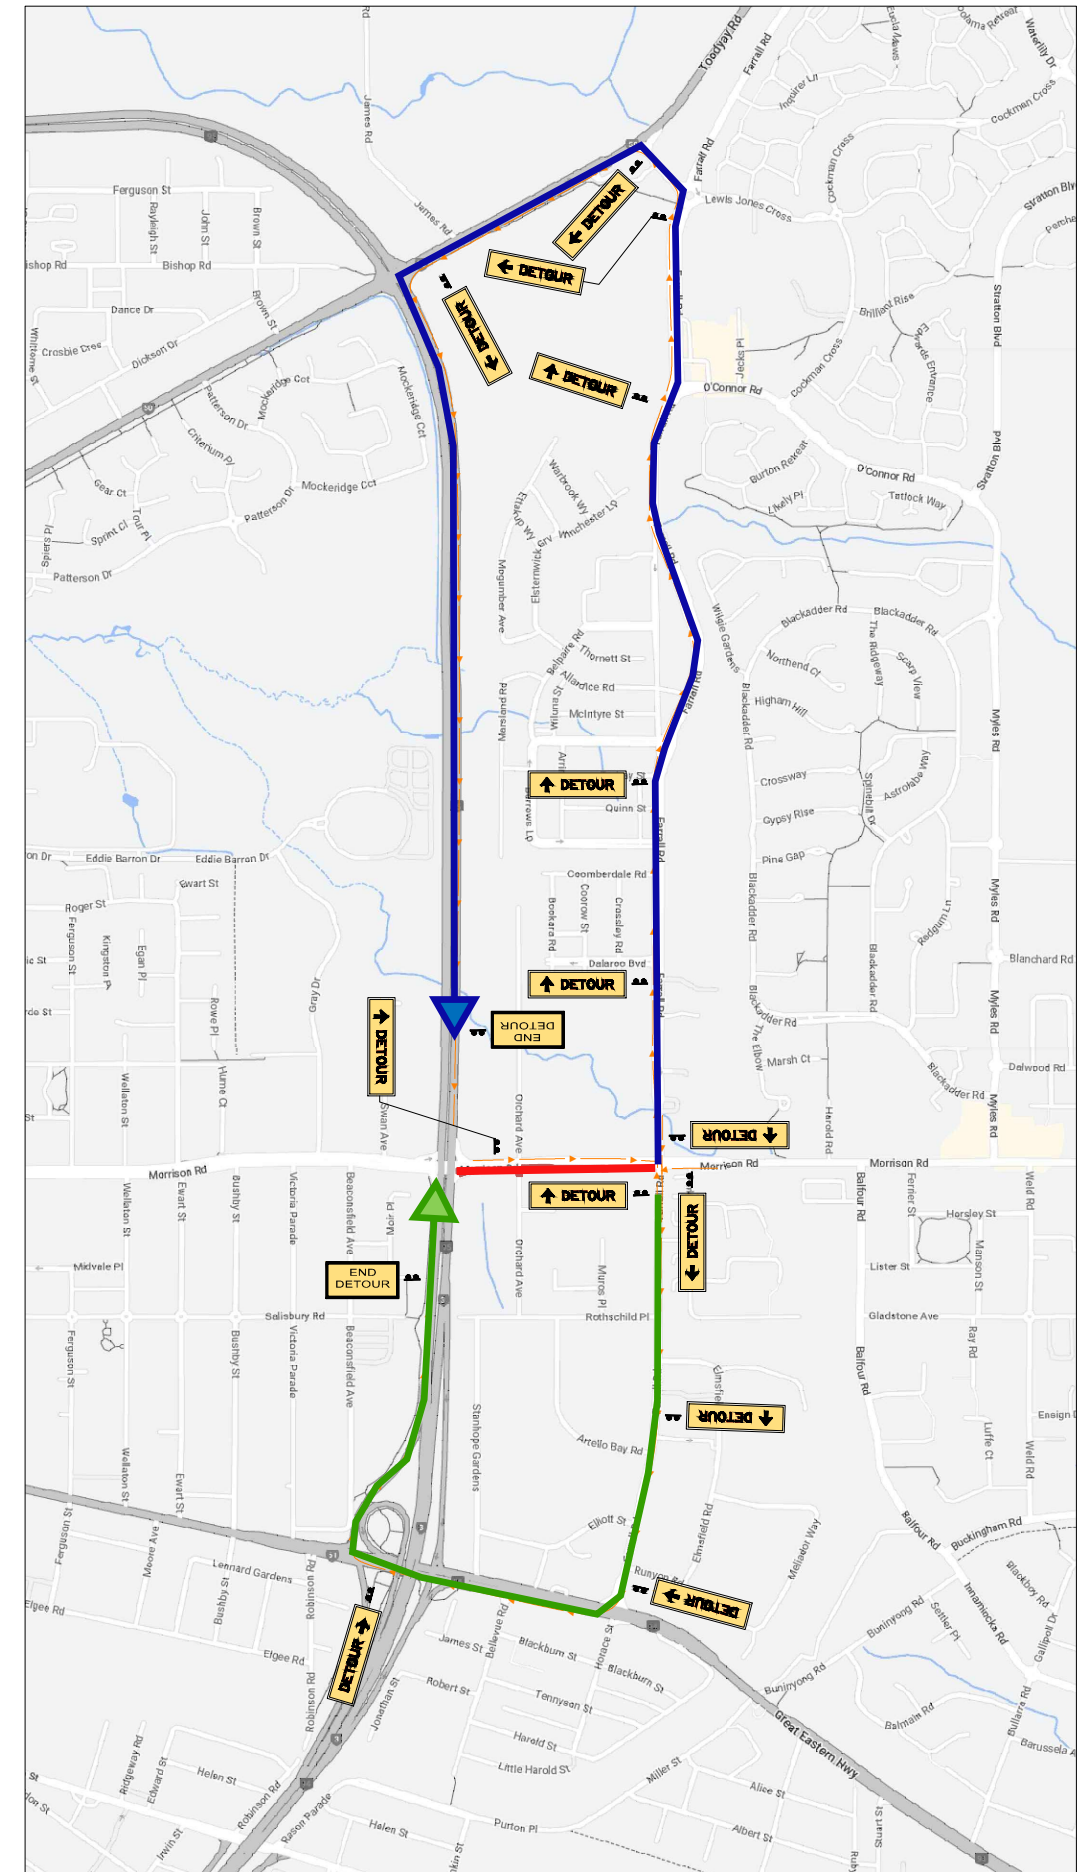

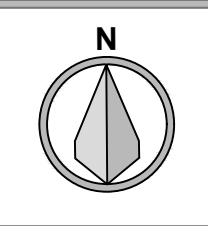

**Contraflow Head Office**  
28 Buckingham Dr Wangara 6065  
Ph : 1300 789 692  
Email : bookings@contraflow.com.au



	Name	Accreditation	Date	Signature
Designed by:	Nicolas Cruz	STAP-AWTM-23-11075-01	09/02/2024	<i>Nicolas Cruz</i>
Drafted by:	Nicolas Cruz	STAP-AWTM-23-11075-01	09/02/2024	<i>Nicolas Cruz</i>
Checked by:	Kevin Rivas	STAP-AWTM-22-10456-01	09/02/2024	

Drawing No.	88150-TGS-003
Title	Traffic Guidance Scheme
Location	Morrison Rd, Swan View
Client / Local Authority	WCP CIVIL - Shire of Mundaring
Revision & Issue	0



For the most current version of this controlled document refer to the Contraflow Data Server



# MORRISON ROAD, MIDVALE ROAD REHABILITATION, STAGE 2

**DETOUR FOR ROE - FARRALL SECTION  
EASTBOUND CLOSURE  
FARRALL/MORRISON TRAFFIC LIGHTS  
ALSO CLOSED**


**DURATION:  
19/04/2024 - 01/05/2024  
NIGHTWORKS ONLY 10pm - 6am**

**NOTES:**

1. Ensure signs devices are not obscured by vegetation/Roadside furniture.
2. Existing speed signs within the work site are to be covered with suitable opaque material.
3. TGS to be read in conjunction with the project Traffic management documentation.
4. After installation a drive through inspection is to be conducted and signs adjusted for maximum effectiveness.
5. Traffic controllers must assist with pedestrians and cyclists movements at all times.
6. Regulatory sign insert must be situated closest to road within sign frame.
7. Traffic Controllers Must assist pedestrian approaching work area.
8. Workers maintaining 1.2m from traffic lane
9. Minimum lane width of 3.2m
10. Minimum cone distance 4m. except for cases when vehicles can be confused and go through as Road Closure and other cases
11. Traffic controllers must have a break for 15 min every 2 hours to prevent fatigue.

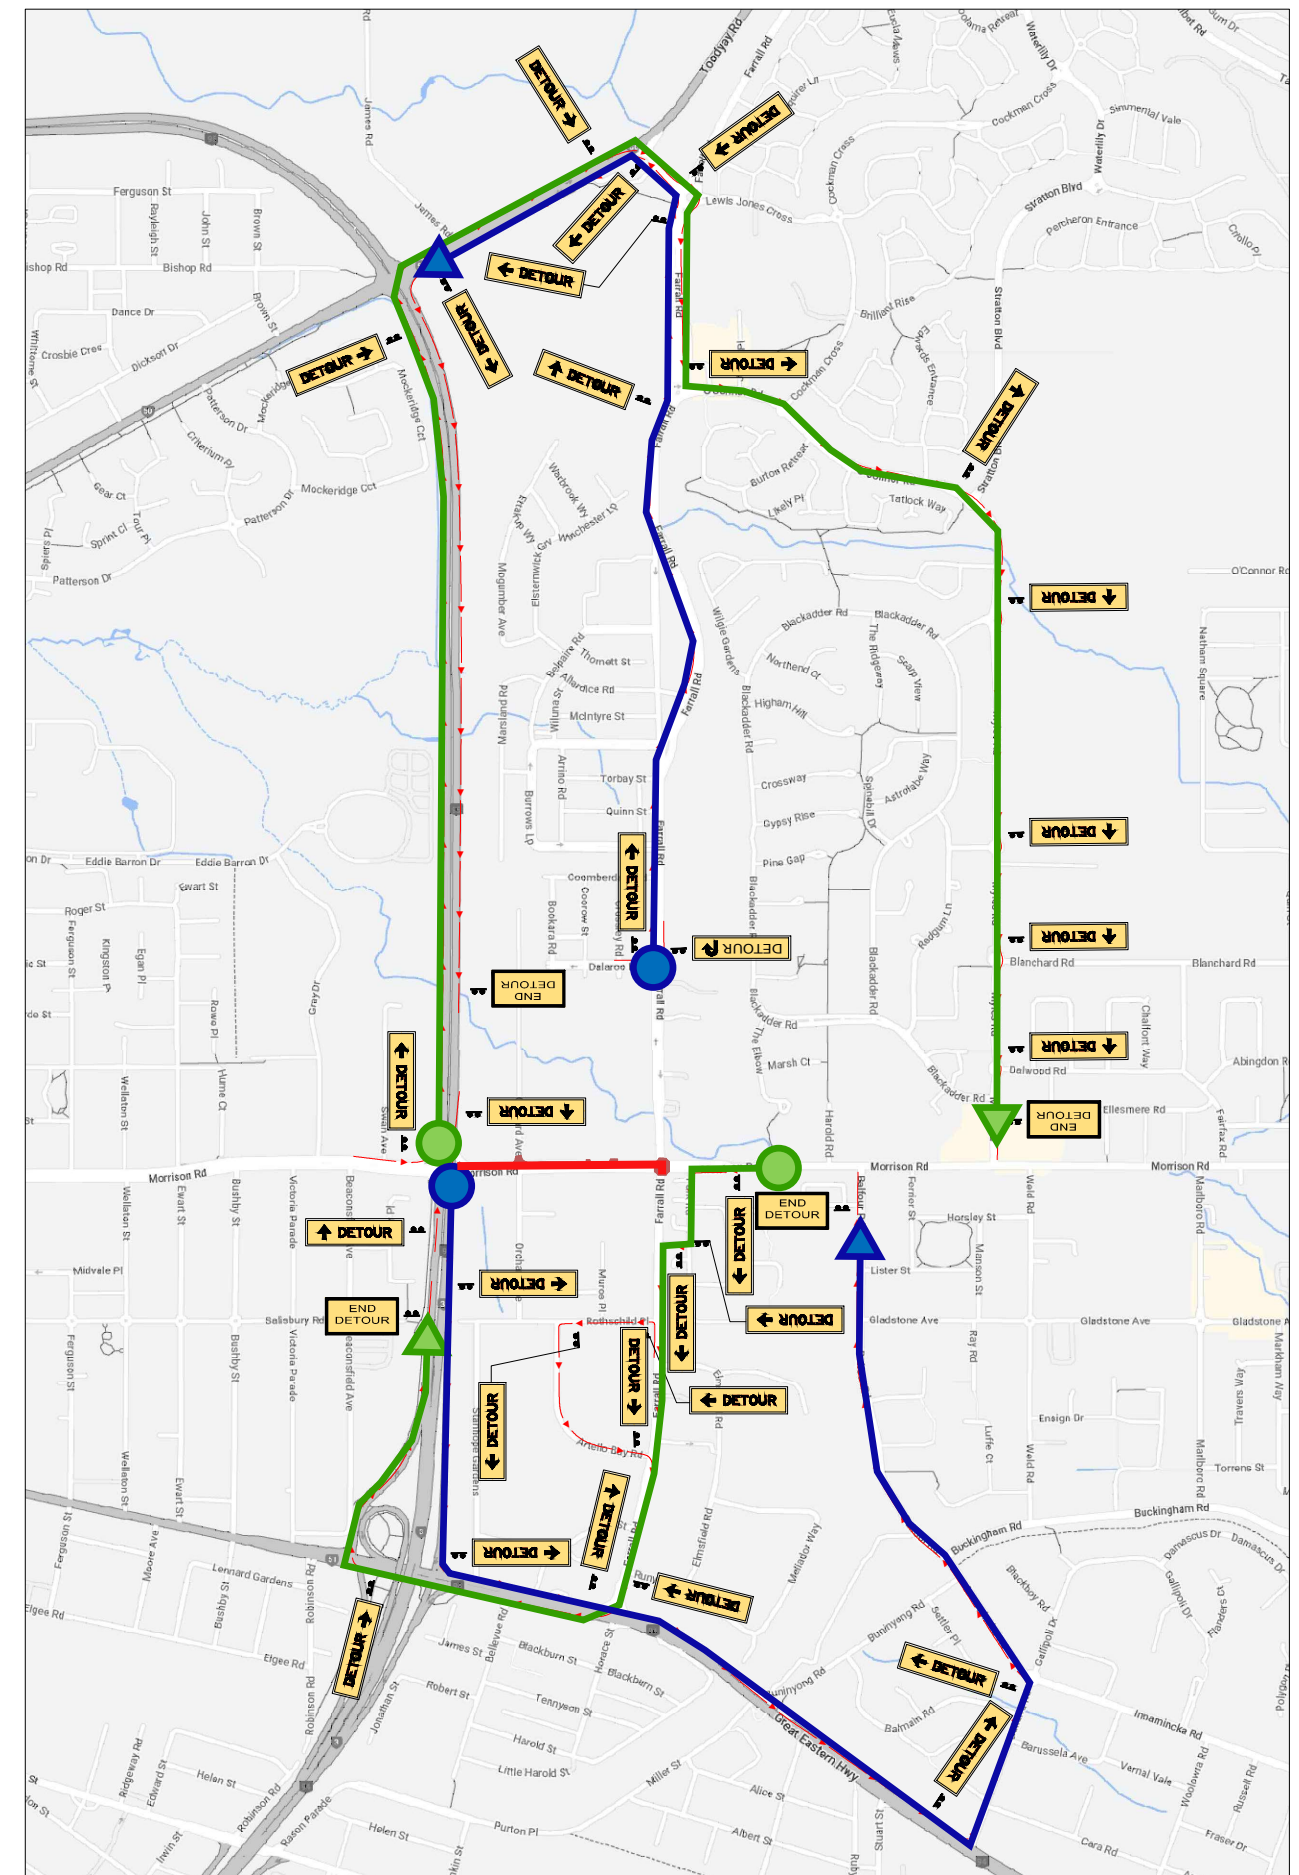

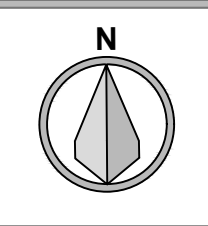

**Contraflow Head Office**  
28 Buckingham Dr Wangara 6065  
Ph : 1300 789 692  
Email : bookings@contraflow.com.au



	Name	Accreditation	Date	Signature
Designed by:	Nicolas Cruz	STAP-AWTM-23-11075-01	09/02/2024	<i>Nicolas Cruz</i>
Drafted by:	Nicolas Cruz	STAP-AWTM-23-11075-01	09/02/2024	<i>Nicolas Cruz</i>
Checked by:	Kevin Rivas	STAP-AWTM-22-10456-01	09/02/2024	

Drawing No.	88150-TGS-007
Title	Traffic Guidance Scheme
Location	Morrison Rd, Swan View
Client / Local Authority	WCP CIVIL - Shire of Mundaring
Revision & Issue	0



For the most current version of this controlled document refer to the Contraflow Data Server




# MORRISON ROAD, MIDVALE ROAD REHABILITATION, STAGE 3

**DETOUR FOR RAIL XING - MYLES SECTION  
BOTH DIRECTIONS CLOSURE  
MYLES/MORRISON TRAFFIC LIGHTS  
ALSO CLOSED**


**DURATION:  
15/05/2024 - 27/05/2024  
NIGHTWORKS ONLY 10pm - 6am**

## NOTES:

1. Ensure signs devices are not obscured by vegetation/Roadside furniture.
2. Existing speed signs within the work site are to be covered with suitable opaque material.
3. TGS to be read in conjunction with the project Traffic management documentation.
4. After installation a drive through inspection is to be conducted and signs adjusted for maximum effectiveness.
5. Traffic controllers must assist with pedestrians and cyclists movements at all times.
6. Regulatory sign insert must be situated closest to road within sign frame.
7. Traffic Controllers Must assist pedestrian approaching work area.
8. Workers maintaining 1.2m from traffic lane
9. Minimum lane width of 3.2m
10. Minimum cone distance 4m. except for cases when vehicles can be confused and go through as Road Closure and other cases
11. Traffic controllers must have a break for 15 min every 2 hours to prevent fatigue.

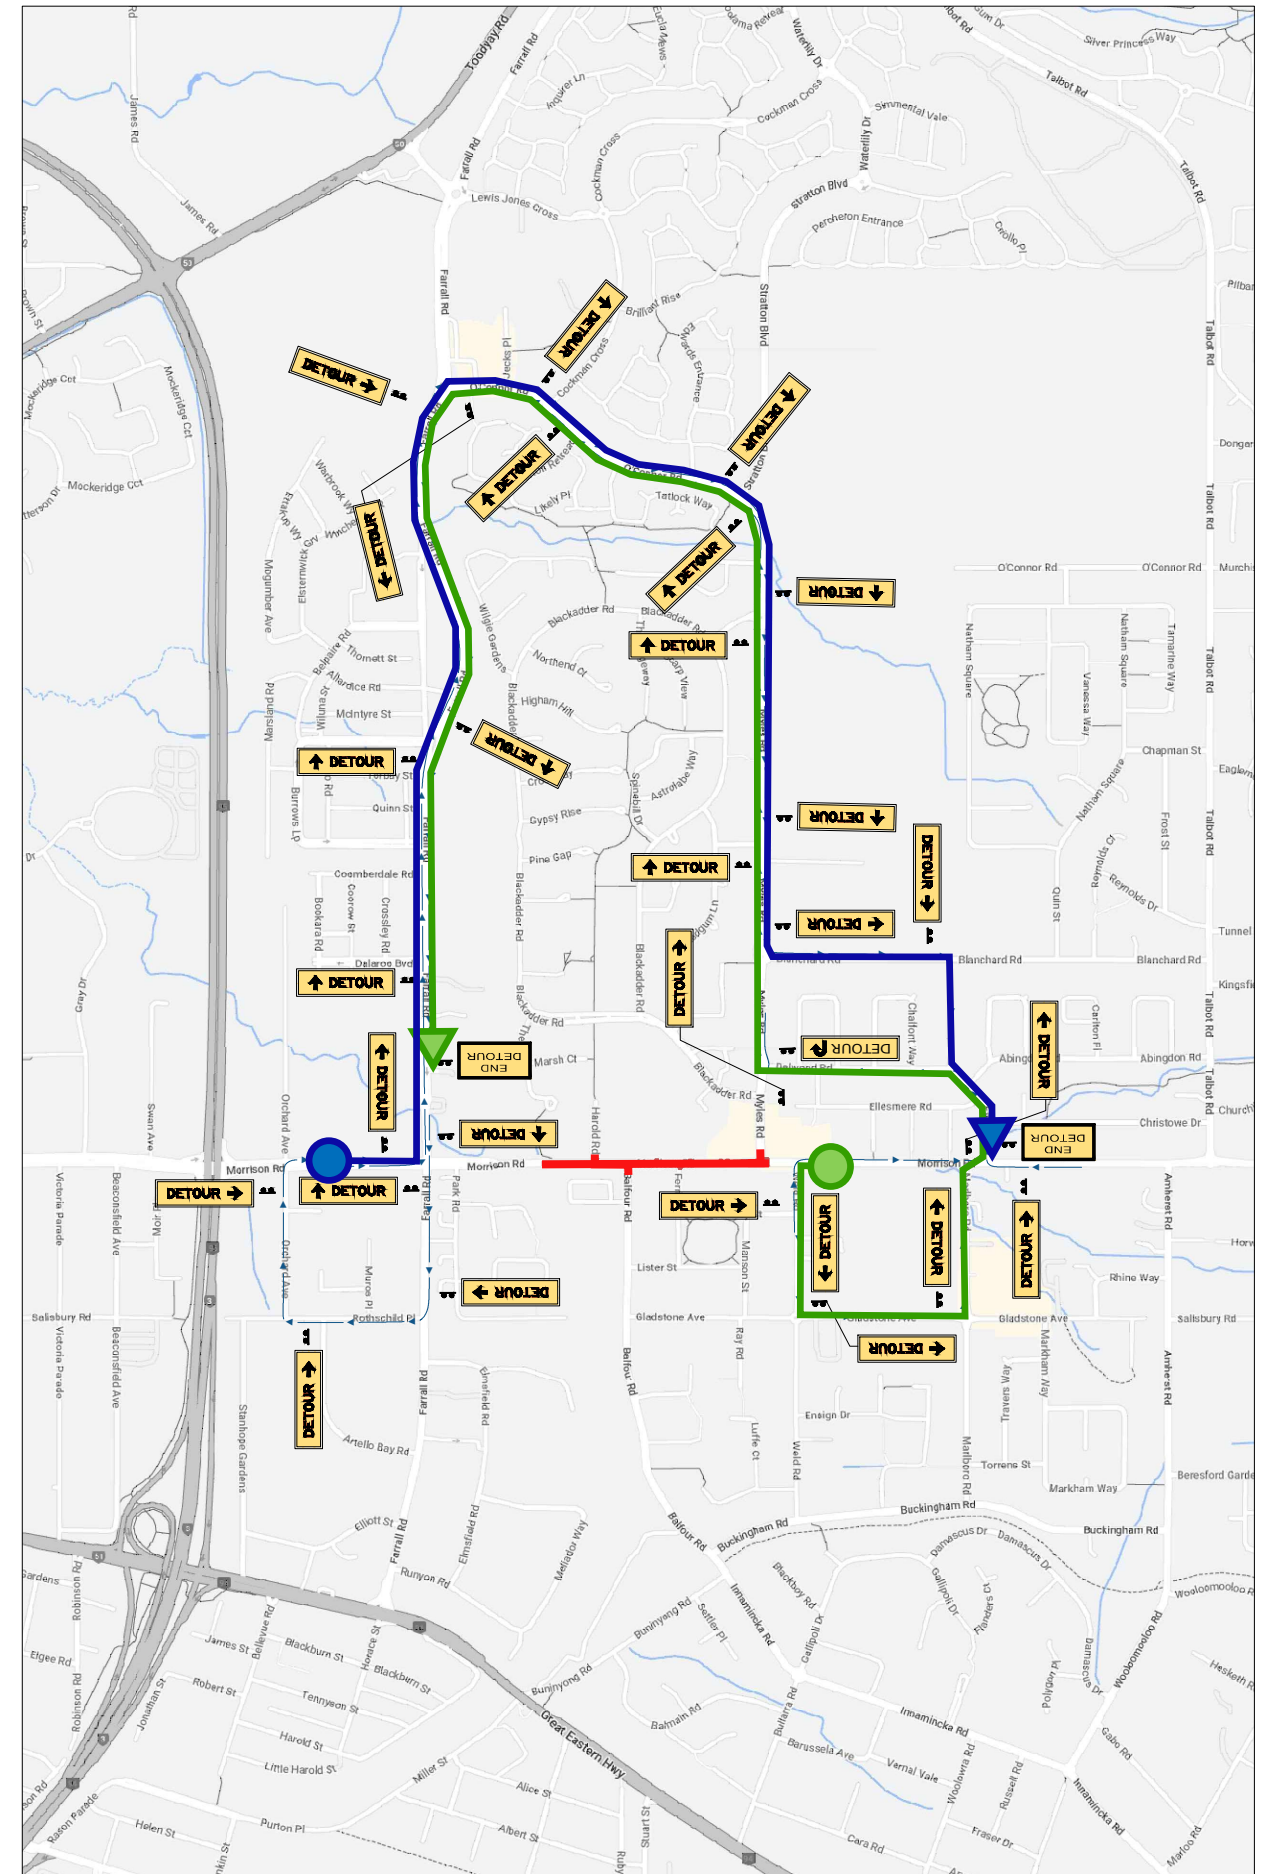

**Contraflow Head Office**  
28 Buckingham Dr Wangara 6065  
Ph : 1300 789 692  
Email : bookings@contraflow.com.au

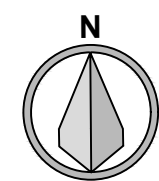

	Name	Accreditation	Date	Signature
Designed by:	Nicolas Cruz	STAP-AWTM-23-11075-01	09/02/2024	<i>Nicolas Cruz</i>
Drafted by:	Nicolas Cruz	STAP-AWTM-23-11075-01	09/02/2024	<i>Nicolas Cruz</i>
Checked by:	Kevin Rivas	STAP-AWTM-22-10456-01	09/02/2024	

Drawing No.	88150-TGS-0011
Title	Traffic Guidance Scheme
Location	Morrison Rd, Swan View
Client / Local Authority	WCP CIVIL - Shire of Mundaring
Revision & Issue	0



For the most current version of this controlled document refer to the Contraflow Data Server