


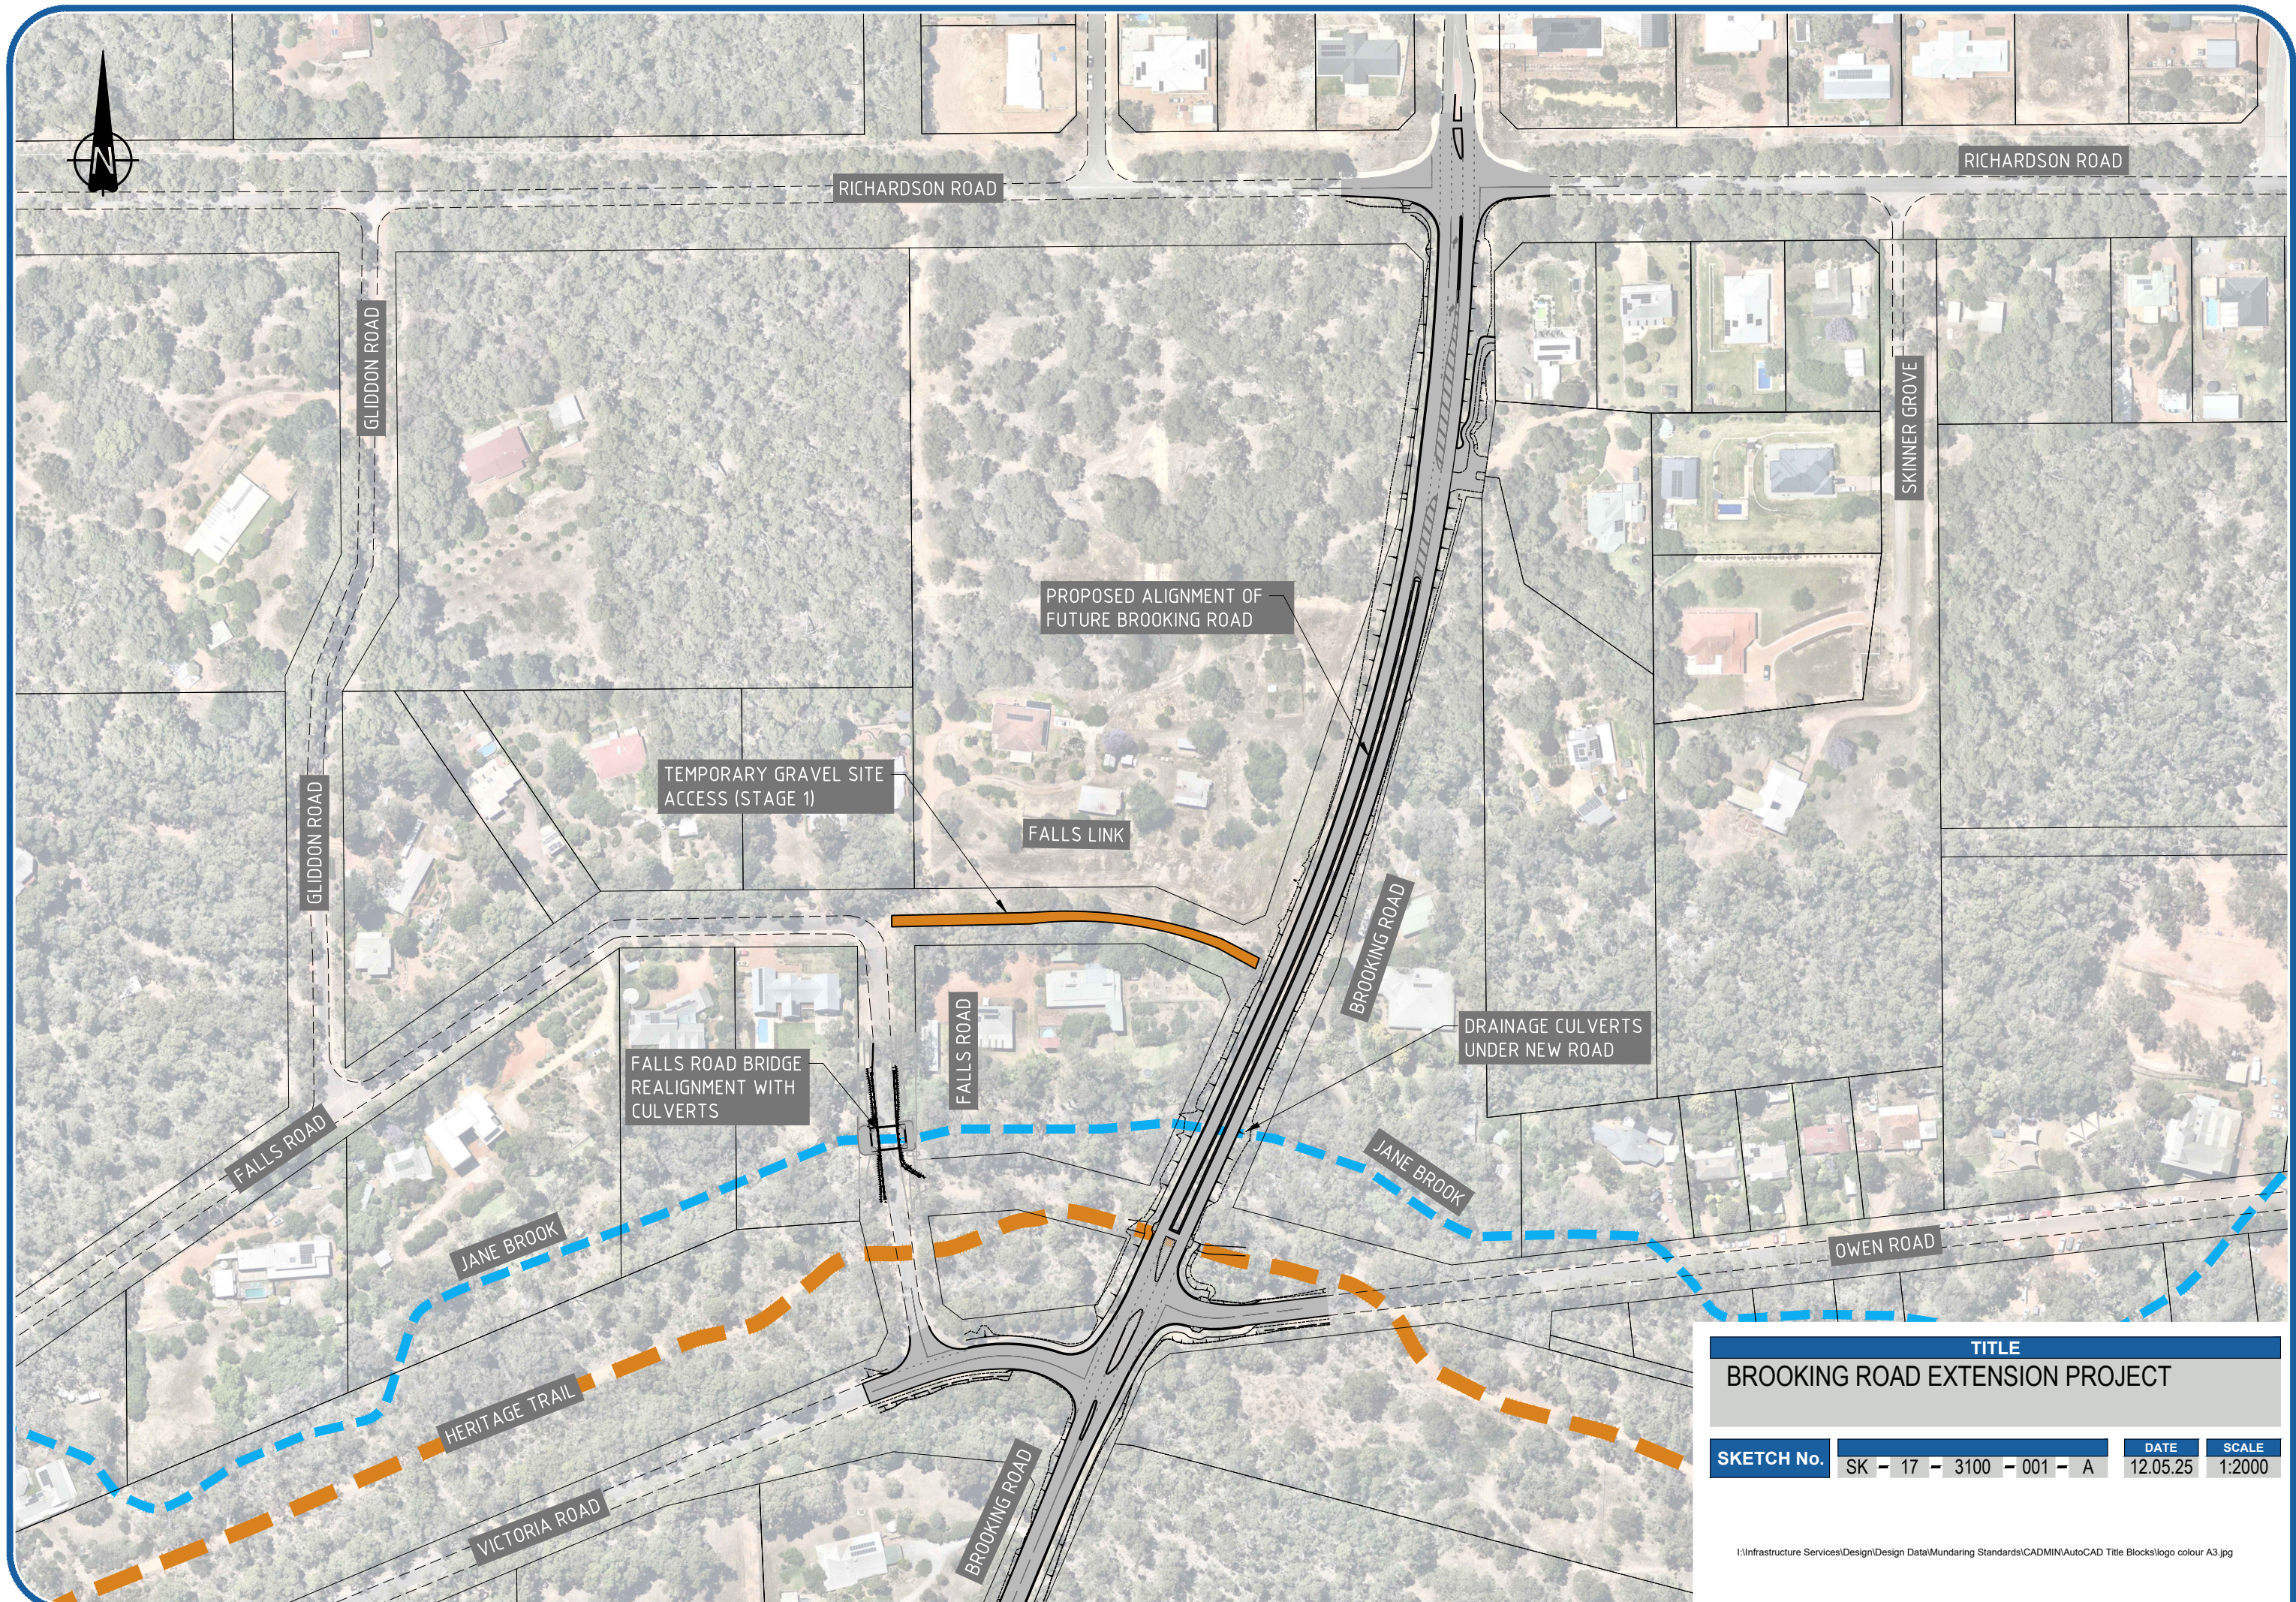

TITLE			
BROOKING ROAD EXTENSION PROJECT			
SKETCH No.	DATE	SCALE	
SK - 17 - 3100 - 001 - A	12.05.25	1:2000	